


Case Residence

4 Singing Canary Rd
Asheville, NC 28805

Owner: Ben Case
828-273-2267

Project Name: 4 Singing Canary Rd

Designed by: Community Builders
19 Electric Avenue
Asheville, NC 28806
828-273-2267

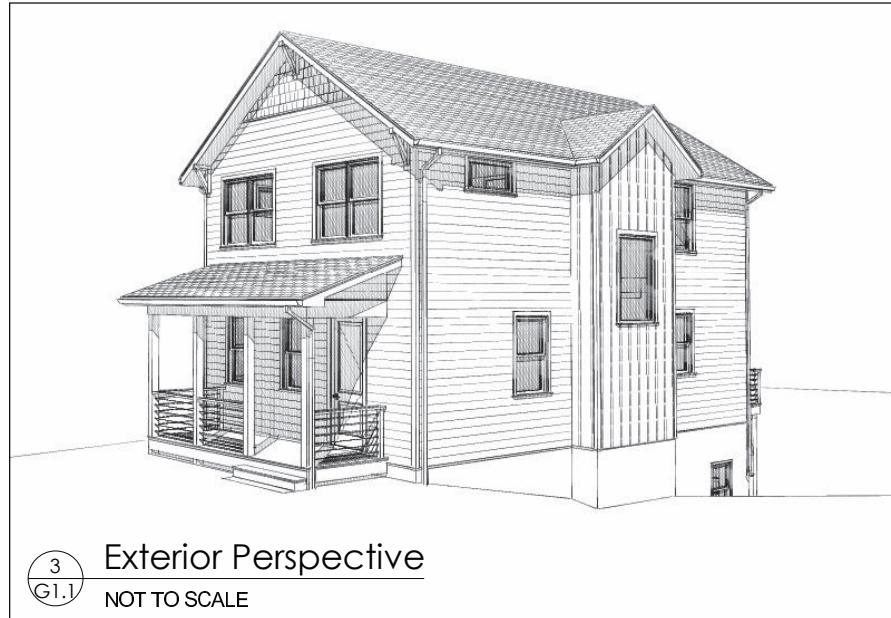

SHEET INDEX	
ID	Name
G1.1	General Information
A1.1	Basement & First Floor Plans
A1.2	Second Floor & Roof Plans
A2.1	Front & Rear Elevations
A2.2	Right Side Elevation
A2.3	Left Side Elevation

FOR CONSTRUCTION

Case Residence
4 Singing Canary Rd
Asheville, NC 28805

General
Information

Ben Case

SEAL:

PROJECT #:	19.54
DRAWN BY:	
CHECKED BY:	
DATE:	11/6/2019
PHASE:	Permit Docs.
REVISIONS:	

DO NOT SCALE DRAWINGS

Written dimensions on these drawings shall have precedence over scale dimensions. Contractors shall verify and be responsible for all dimensions and conditions on the job and this office must be notified of any variations from the dimensions and conditions.

COPYRIGHT © 2019
ALL RIGHTS RESERVED

G1.1



SHEET 1 OF 6

Bar

PROJECT #:	19.54
DRAWN BY:	
CHECKED BY:	
DATE:	11/6/2019
PHASE:	Permit Docs.
REVISIONS:	

DO NOT SCALE DRAWINGS
 Written dimensions on these drawings shall have precedence over scale dimensions. Contractor shall be responsible for all dimensions and conditions on the job and this office must be notified of any variations from the dimensions and conditions.

COPYRIGHT © 2019
 ALL RIGHTS RESERVED

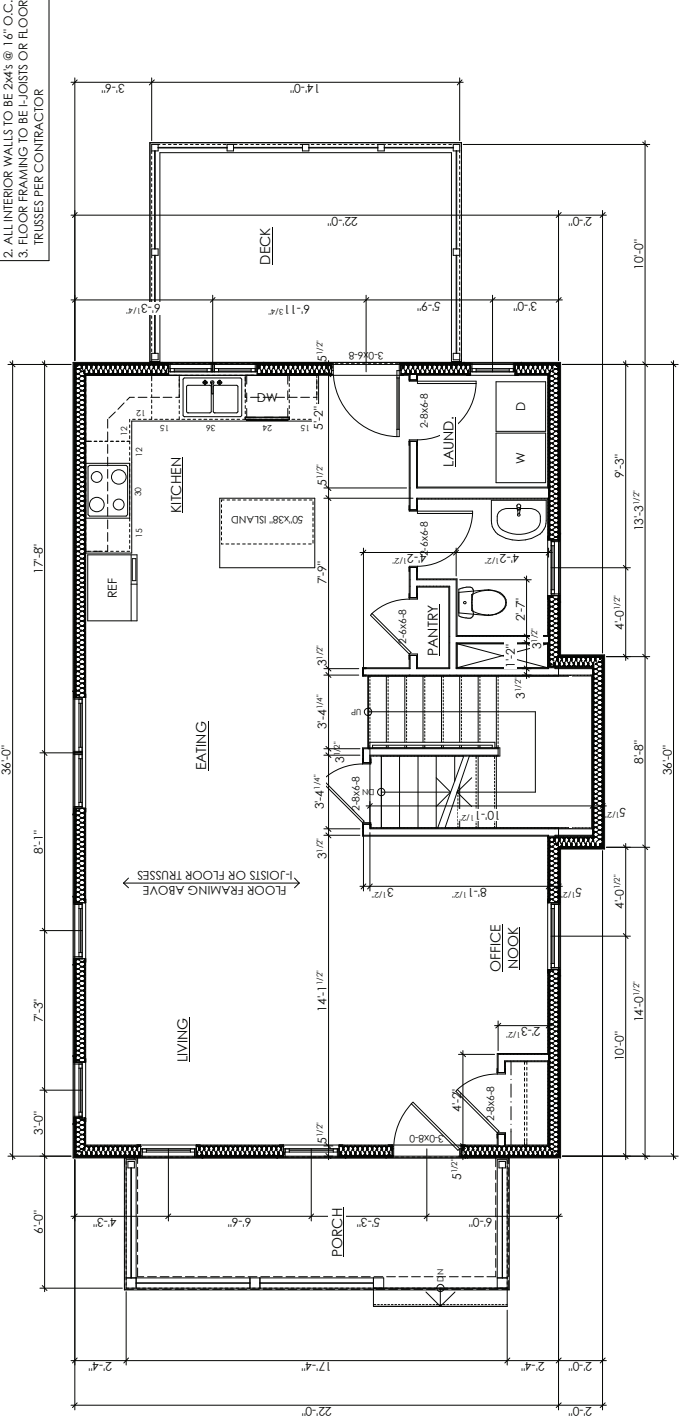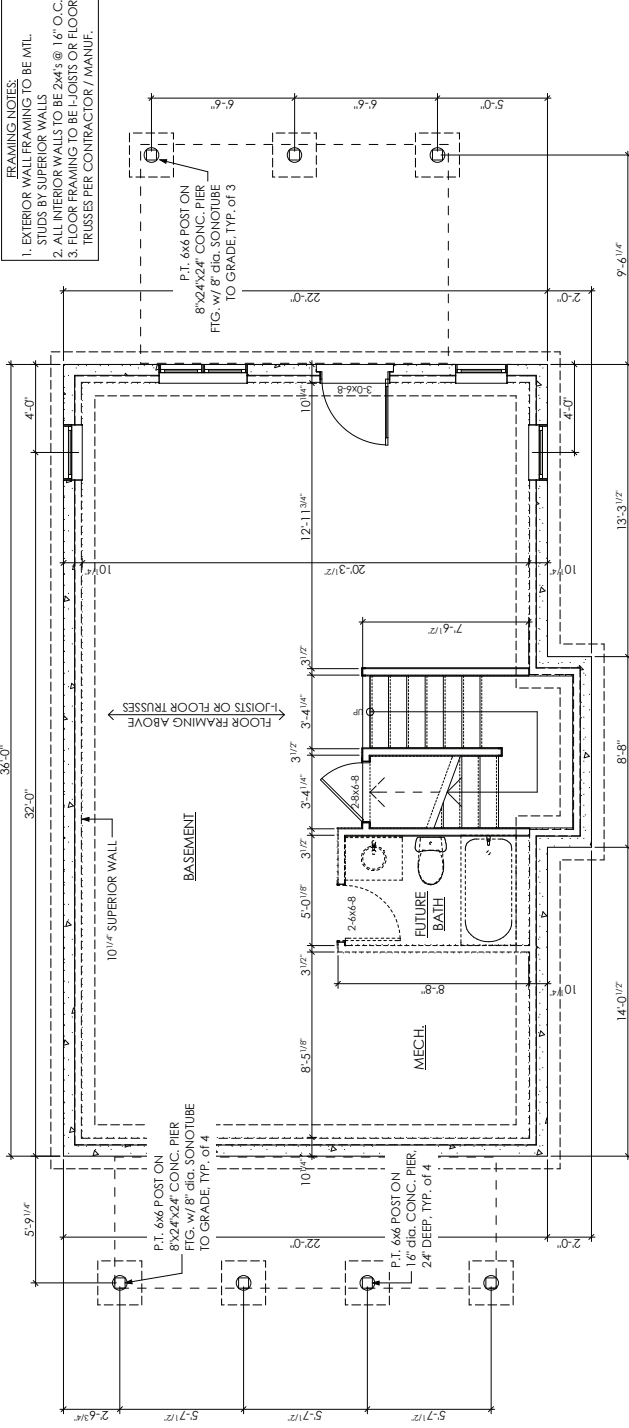

Case Residence
 4 Singing Canary Rd
 Asheville, NC 28805

Second Floor
 & Roof Plans

Done


PROJECT #:	19-54
DRAWN BY:	
CHECKED BY:	
DATE:	11/6/2019
PHASE:	Permit Docs.
REVISIONS:	

DO NOT SCALE DRAWINGS
 Written dimensions on these drawings shall have precedence over scale dimensions. Contractor shall be responsible for all dimensions and conditions on the job and this office must be notified of any variations from the dimensions and conditions.


COPYRIGHT © 2019
 ALL RIGHTS RESERVED

A1.2

- FRAMING NOTES:**
1. ALL EXTERIOR WALLS TO BE 2x6s @ 24" O.C.
 2. ALL INTERIOR WALLS TO BE 2x4s @ 16" O.C.
 3. FLOOR FRAMING TO BE 2x4s @ 16" O.C. FLOOR TRUSSES @ 16" O.C.
 4. ROOF FRAMING TO BE ENGINEERED ROOF TRUSSES PER MANUF.

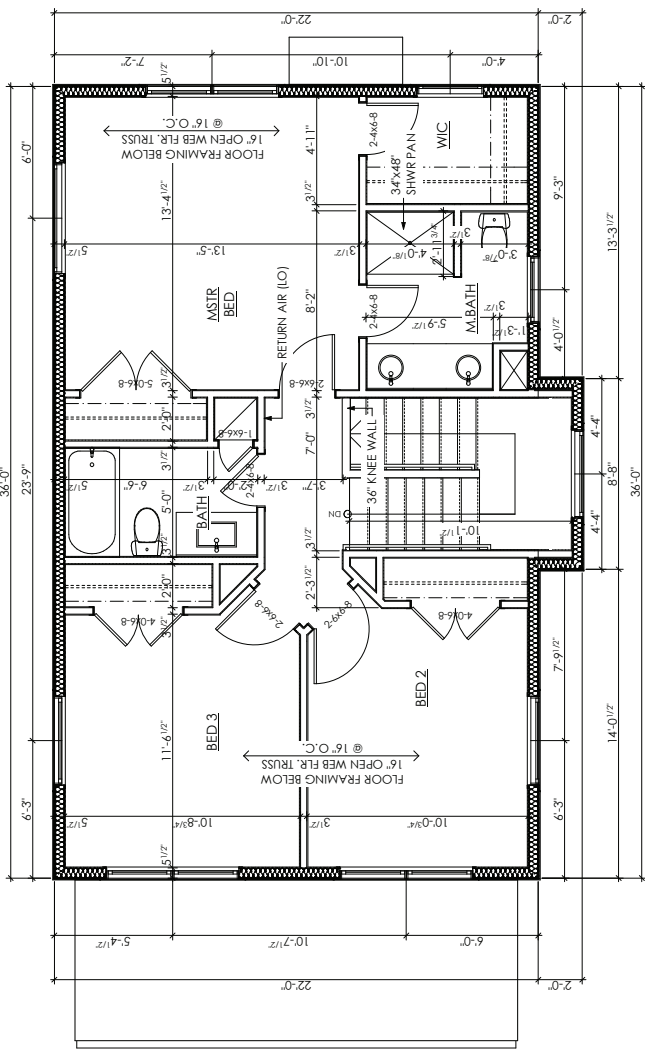


1
 A1.2
 Second Floor Plan
 SCALE: 1/4" = 1'-0"

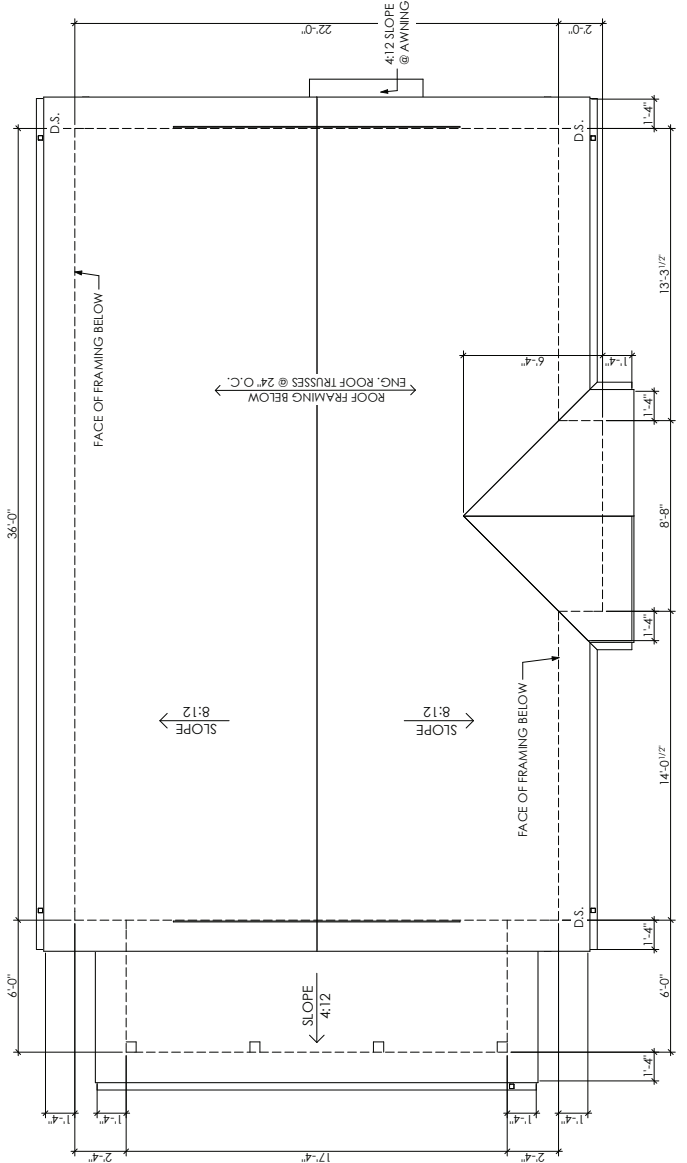

2
 A1.2
 Roof Plan
 SCALE: 1/4" = 1'-0"

FOR CONSTRUCTION

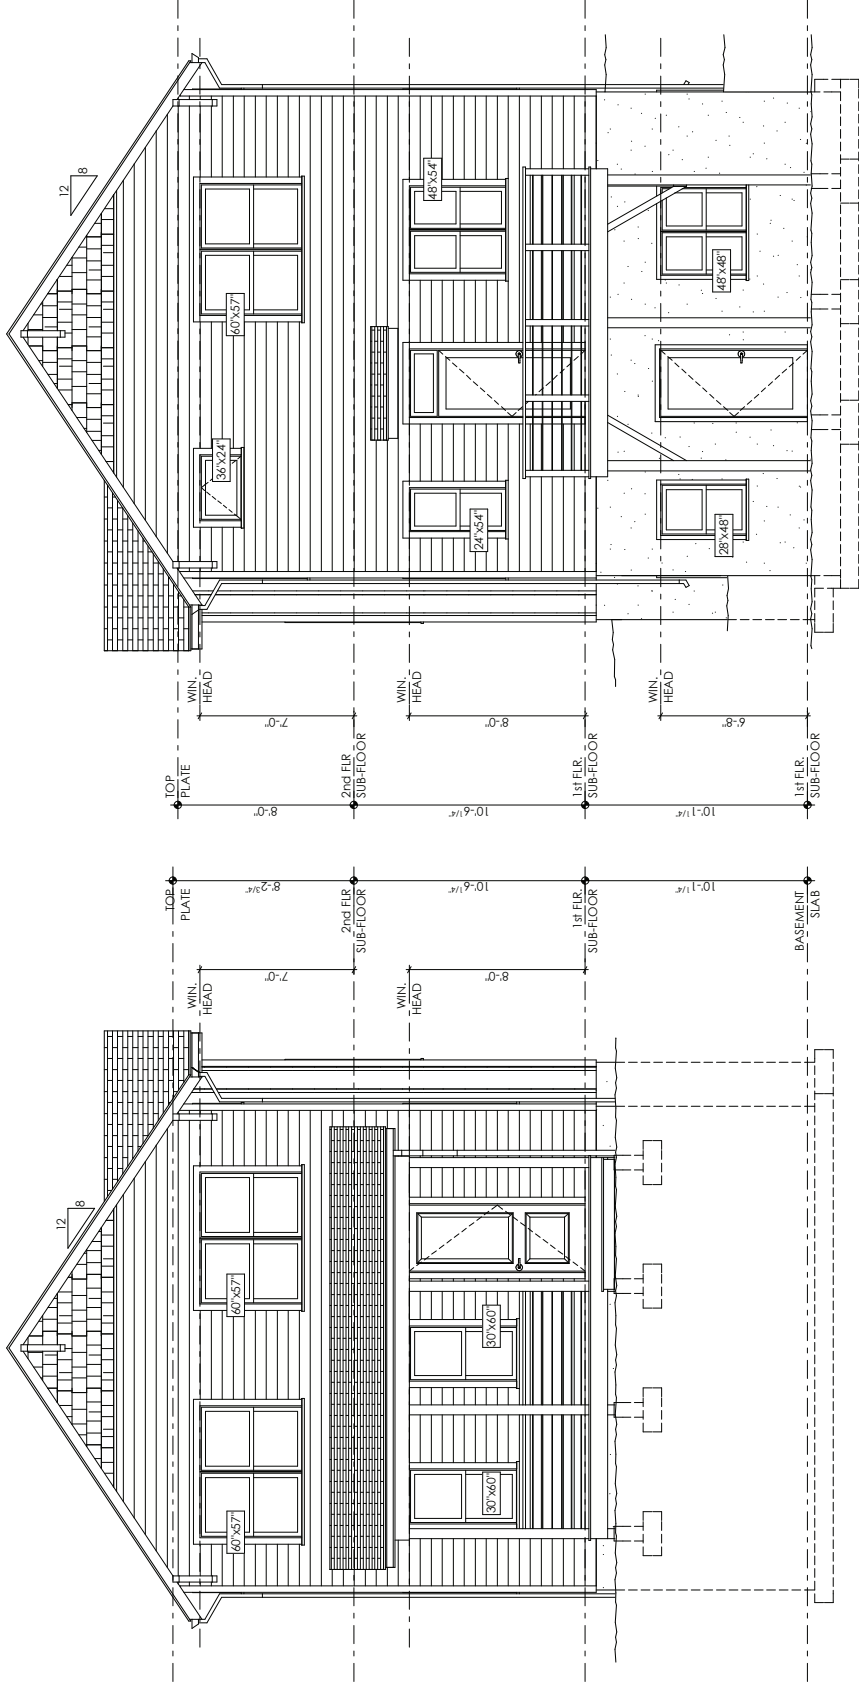

1
A2.1 Front Elevation
SCALE: 1/4" = 1'-0"

2
A2.1 Rear Elevation
SCALE: 1/4" = 1'-0"

Case Residence
4 Singing Canary Rd
Asheville, NC 28805

Front & Rear
Elevations

SEAL: *Don Cook*

PROJECT #:	19.54
DRAWN BY:	
CHECKED BY:	
DATE:	11/6/2019
PHASE:	Permit Docs.
REVISIONS:	

DO NOT SCALE DRAWINGS
Written dimensions on these drawings shall have precedence over scale dimensions. Contractor shall be responsible for all dimensions and conditions on the job and this office must be notified of any variations from the dimensions and conditions.

COPYRIGHT © 2019
ALL RIGHTS RESERVED

A2.1

Case Residence
 4 Singing Canary Rd
 Asheville, NC 28805

Right Side
 Elevation

SEAL: *Blank*


PROJECT #:	19-54
DRAWN BY:	
CHECKED BY:	
DATE:	11/6/2019
PHASE:	Permit Docs.
REVISIONS:	

DO NOT SCALE DRAWINGS
 Written dimensions on these drawings shall have precedence over scale dimensions. Contractor shall be responsible for all dimensions and conditions on the job and this office must be notified of any variations from the dimensions and conditions.

COPYRIGHT © 2019
 ALL RIGHTS RESERVED

A2.2


SHEET 5 OF 6

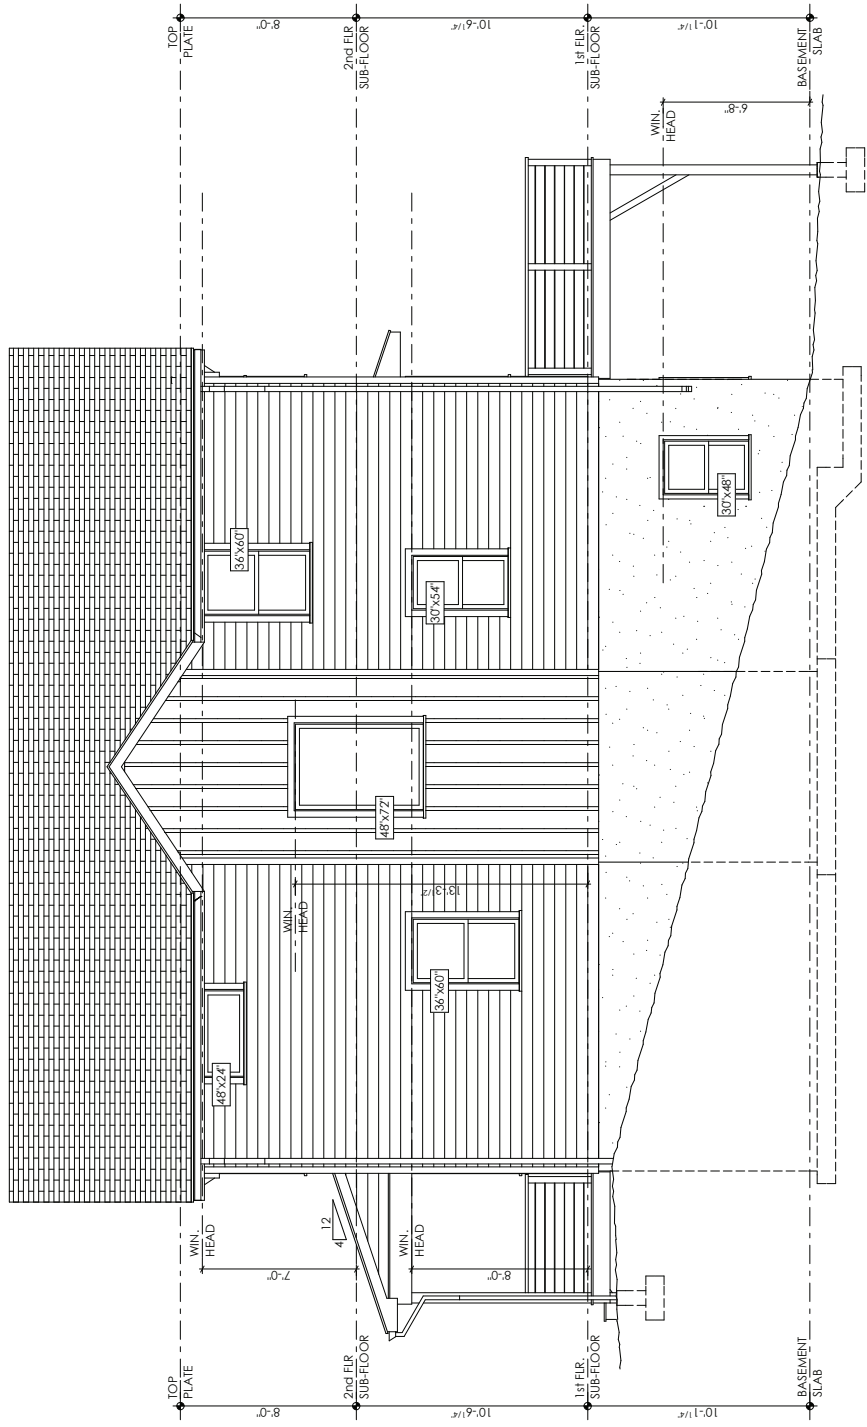

Right Elevation
 SCALE: 1/4" = 1'-0"

1
 A2.2

FOR CONSTRUCTION

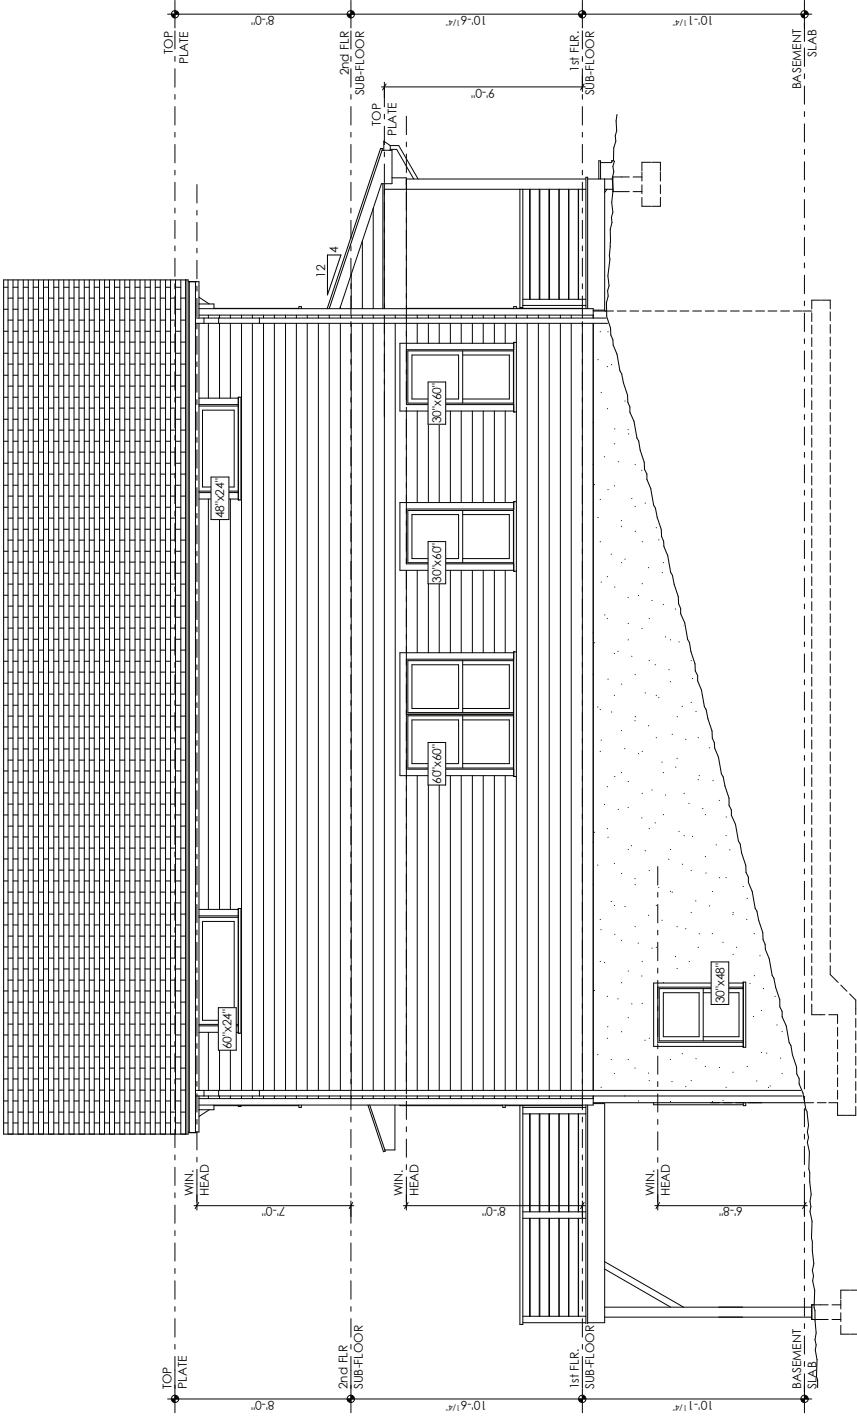

1
A2.3
Left Elevation
SCALE: 1/4" = 1'-0"

Case Residence
4 Singing Canary Rd
Asheville, NC 28805

Left Side
Elevation

Done

SEAL:

PROJECT #:	19..54
DRAWN BY:	
CHECKED BY:	
DATE:	11/6/2019
PHASE:	Permit Docs.
REVISIONS:	

DO NOT SCALE DRAWINGS
 Written dimensions on these drawings shall have precedence over scale dimensions. Contractors shall be responsible for all dimensions and conditions on the job and this office must be notified of any variations from the dimensions and conditions.

COPYRIGHT © 2019
ALL RIGHTS RESERVED

A2.3

SHEET 6 OF 6