
ZONING CALCULATIONS

LOT SIZE: 50 X 100 = 5,000 SF ALLOWABLE BUILDING AREA = 5,000 SF X 40% = 2,000 SF BUILDING FOOTPRINT= 1,995 SF BUILDING HEIGHT= 29'

<u>SETBACK</u>

FRONT: 20' SIDE 7.5' / 7.5' REAR 10'

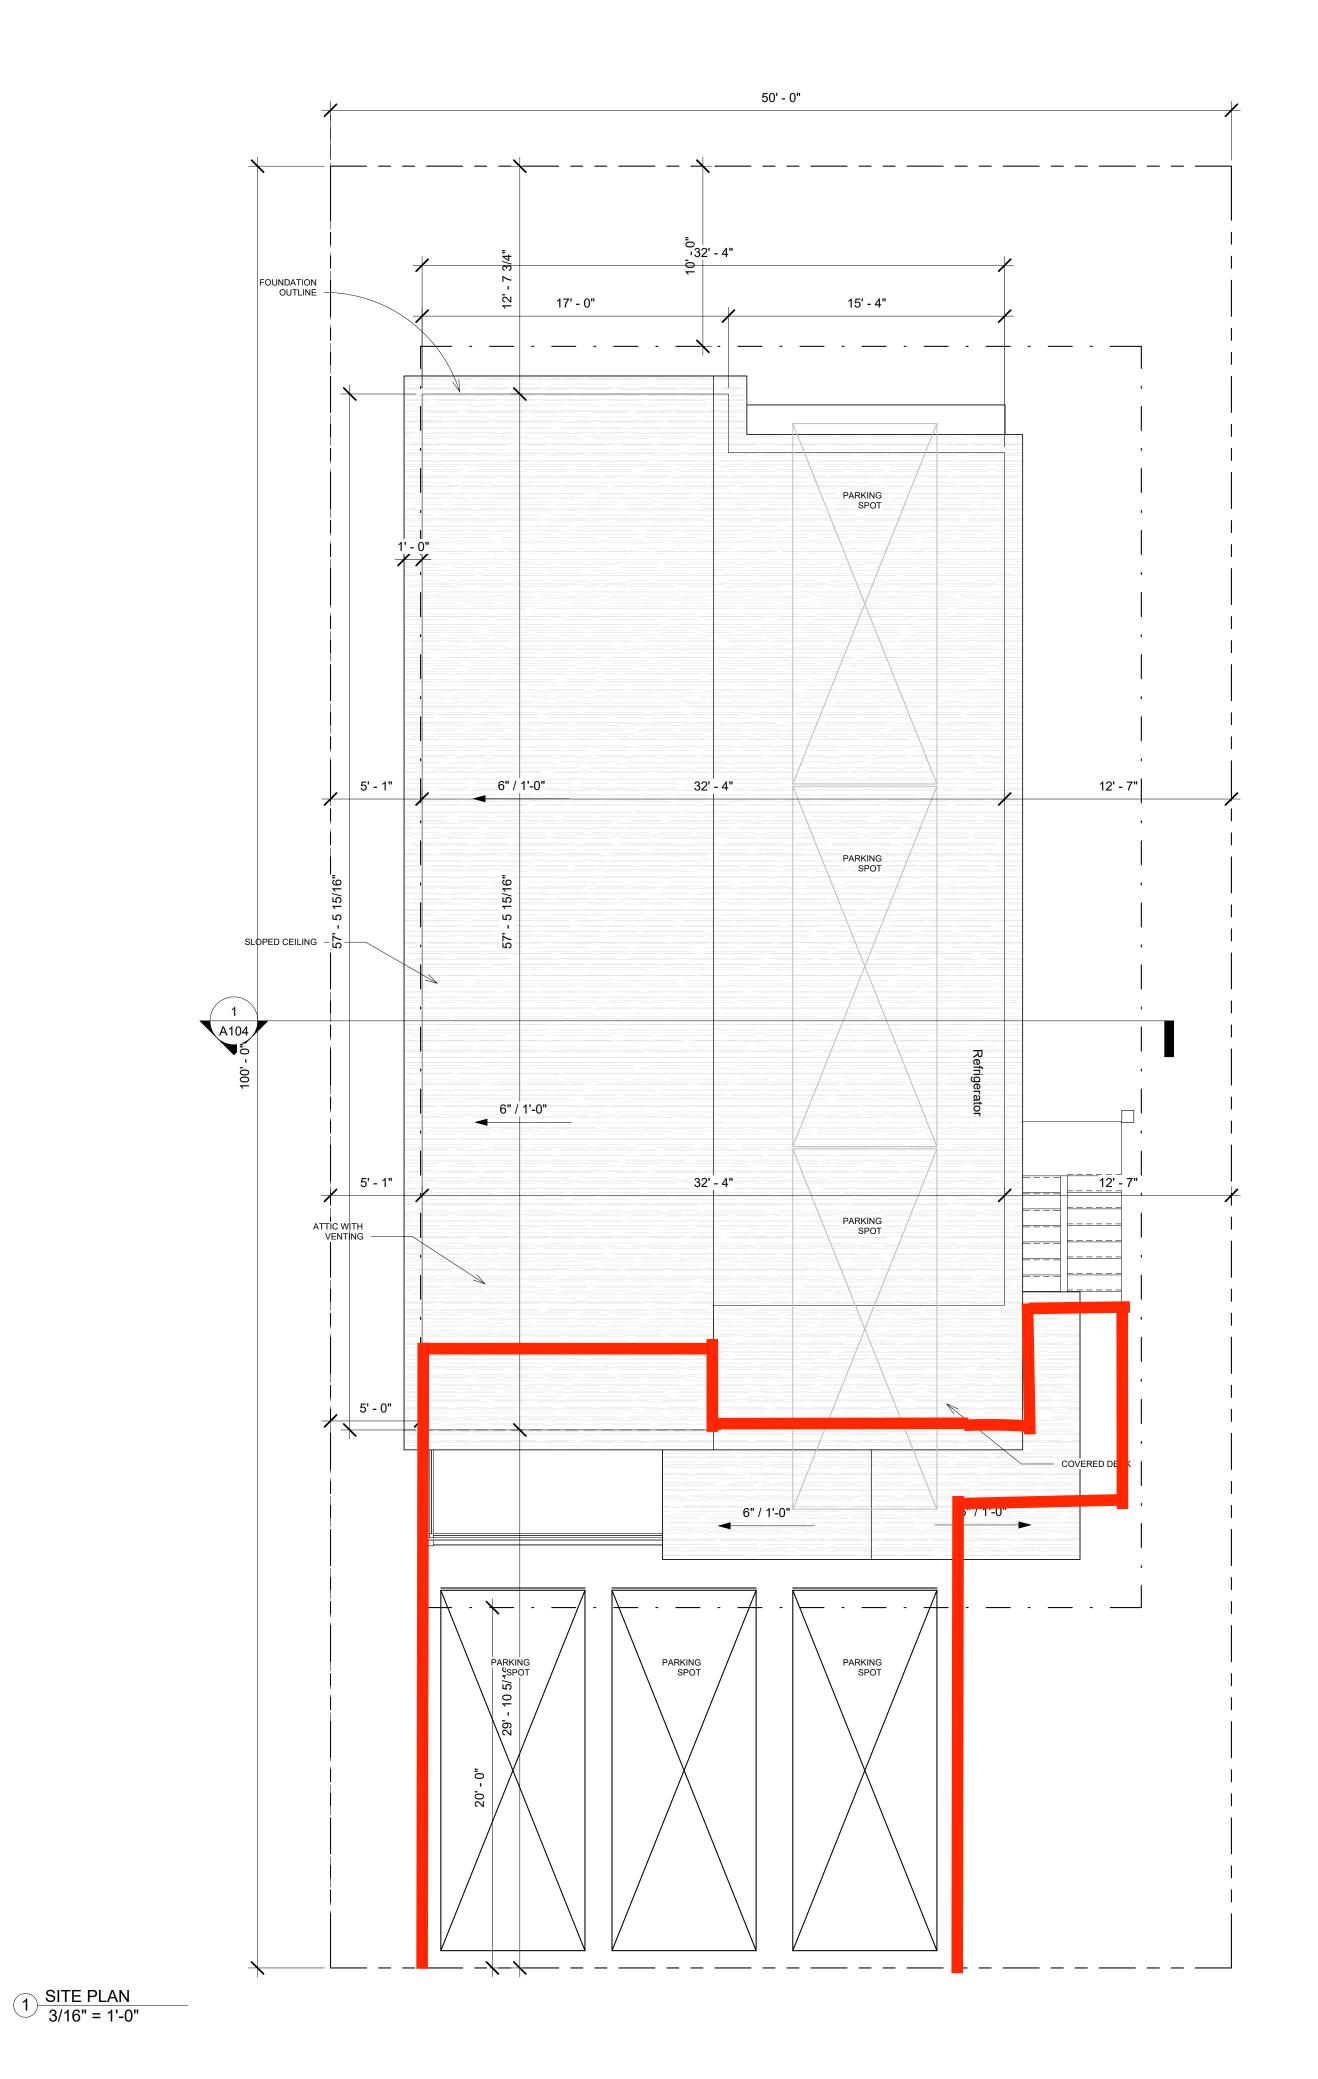



These plans were created exclusively for use by Marlow Construction, LLC on the project located at the physical address listed on these plans herein, pursuant to an exclusive license provided to Marlow Construction, LLC by the architect. The use of these plans shall be restricted to Marlow Construction, LLC and project for which these plans were created, and publication thereof is expressly limited to such use. Reuse, resale, reproduction, replication, republication, or distribution by any method, in whole or in part, is prohibited. None of the pictorial, graphic or technical charts or drawings depicted in these plans may be reproduced by any method, including tracing or photocopying, stored in a retrieval system, or transmitted in any form or by electronic, mechanical, or other means. This drawing is classified as part of an unpublished collection of visual art under the 1978 Copyright Act. It is an exclusive work of original authorship. Title and ownership remains with the architect without prejudice. No part of these plans may be used or reused, resold, reproduced, replicated, republished, or distributed by any method in whole or in part, for any purpose without the express prior written consent of the architect. Visual contact with these plans shall constitute prima facia evidence of the acceptance of these restrictions.

ALL RIGHTS RESERVED. Copyright © 2021 MARLOW CONSTRUCTION

Description	Date
	Description

MARLOW CONSTRUCTION

506 H AVE, Kure Beach NC 28449


SITE PLAN

Issue Date

A101

3/16" = 1'-0" | 4/26/2023 10:33:43 AM



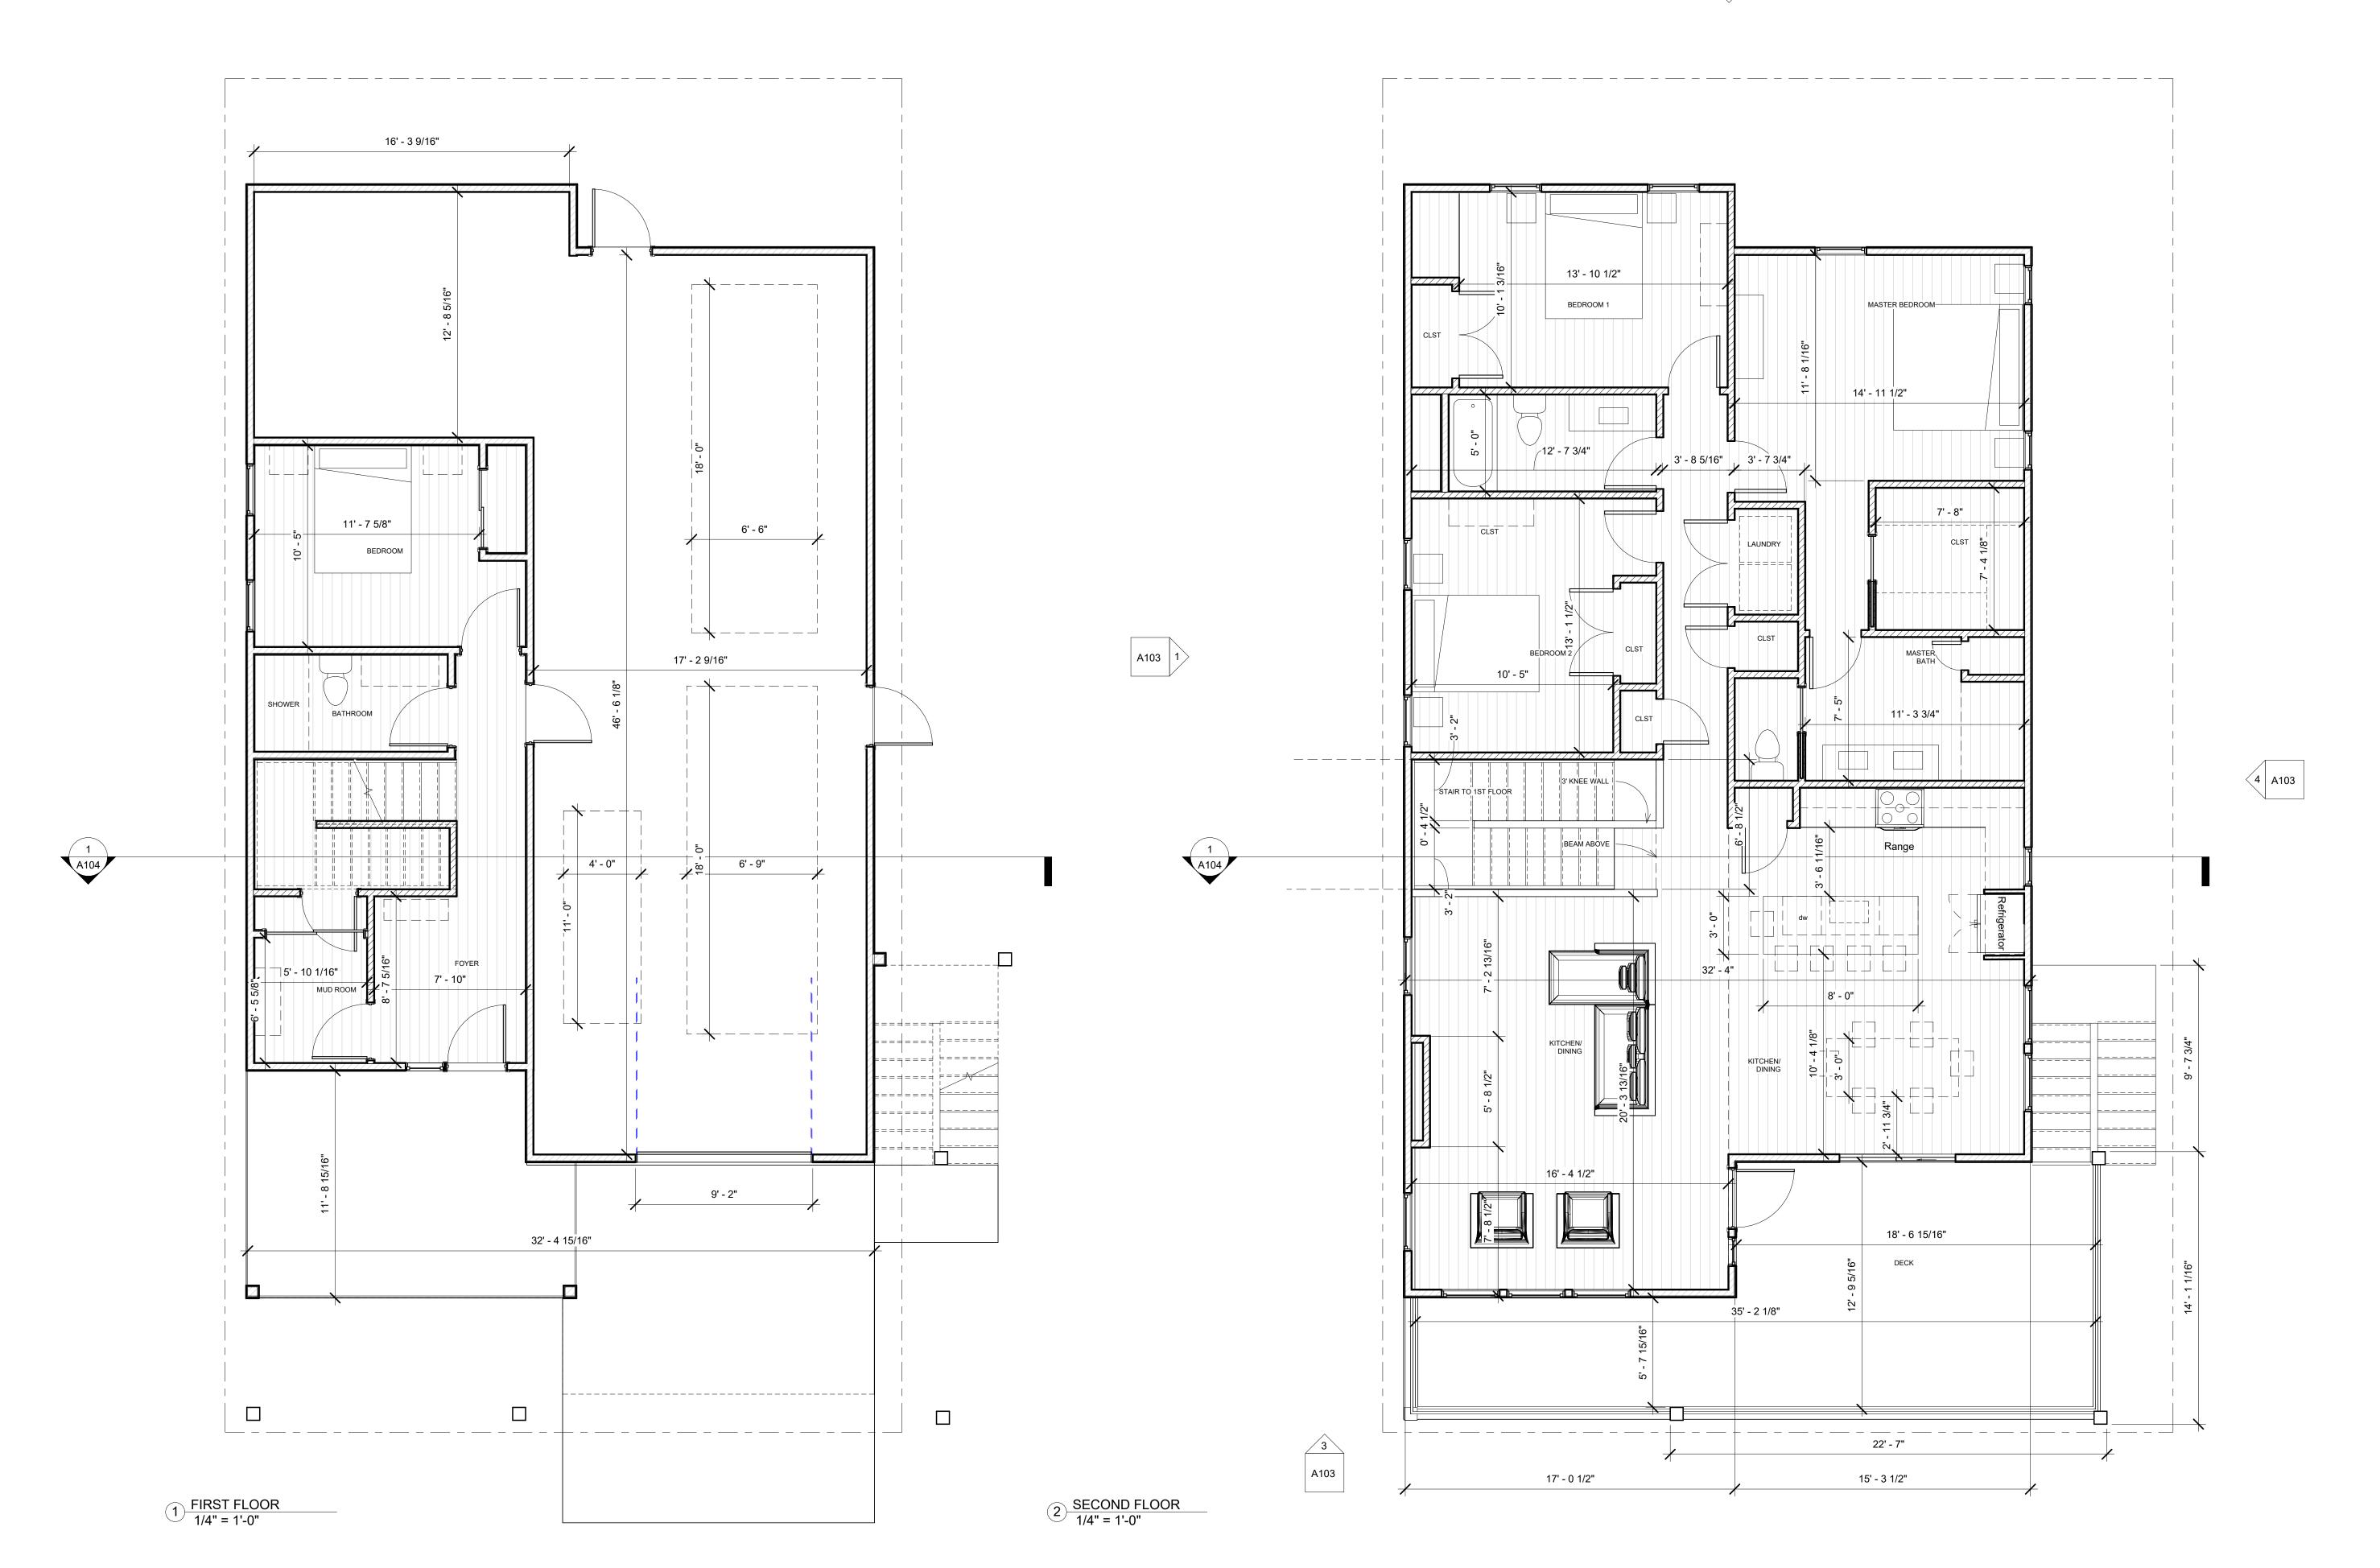



These plans were created exclusively for use by Marlow Construction, LLC on the project located at the physical address listed on these plans herein, pursuant to an exclusive license provided to Marlow Construction, LLC by the architect. The use of these plans shall be restricted to Marlow Construction, LLC and project for which these plans were created, and publication thereof is expressly limited to such use. Reuse, resale, reproduction, replication, republication, or distribution by any method, in whole or in part, is prohibited. None of the pictorial, graphic or technical charts or drawings depicted in these plans may be reproduced by any method, including tracing or photocopying, stored in a retrieval system, or transmitted in any form or by electronic, mechanical, or other means. This drawing is classified as part of an unpublished collection of visual art under the 1978 Copyright Act. It is an exclusive work of original authorship. Title and ownership remains with the architect without prejudice. No part of these plans may be used or reused, resold, reproduced, replicated, republished, or distributed by any method in whole or in part, for any purpose without the express prior written consent of the architect. Visual contact with these plans shall constitute prima facia evidence of the acceptance of these restrictions.

ALL RIGHTS RESERVED. Copyright © 2021 MARLOW CONSTRUCTION

No.	Description	Date

MARLOW CONSTRUCTION


506 H AVE, Kure Beach NC 28449


FLOOR PLANS

Issue Date A102

1/4" = 1'-0"


4/26/2023 10:33:48 AM

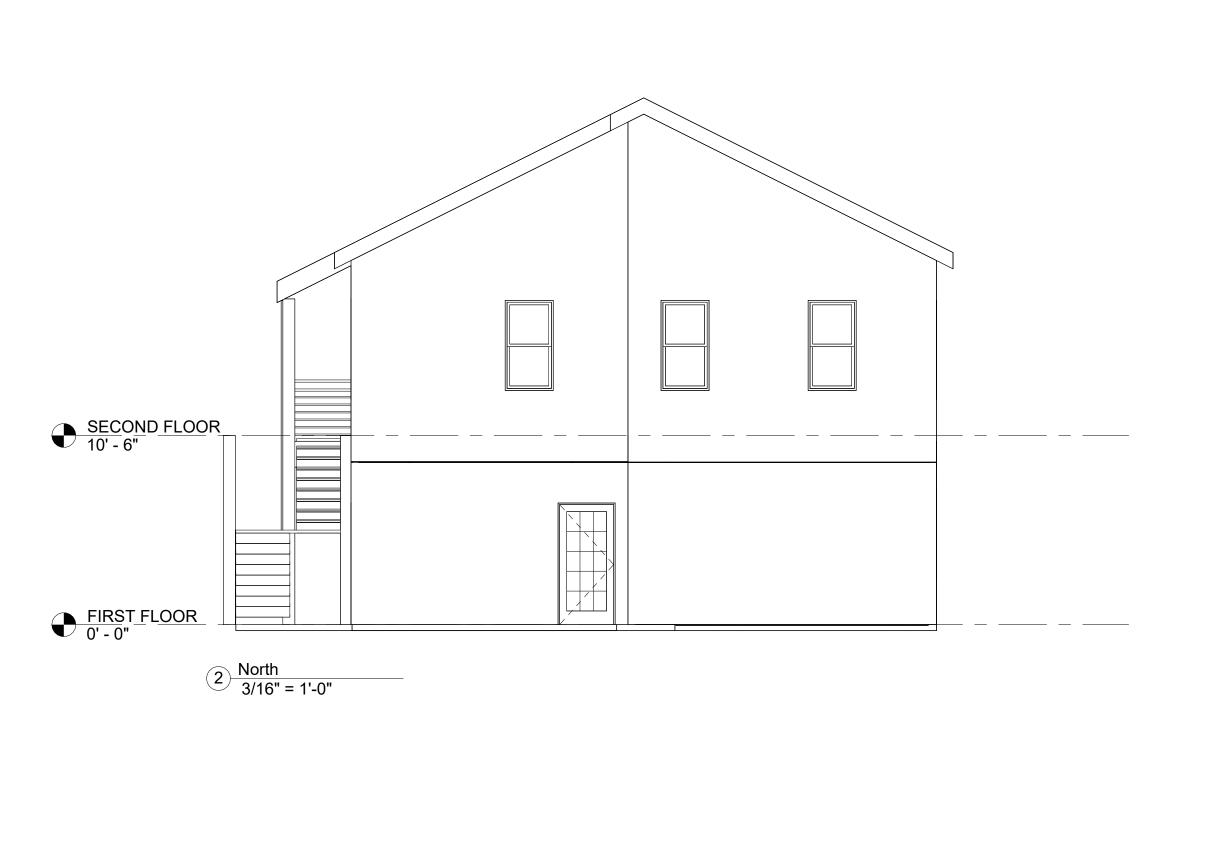

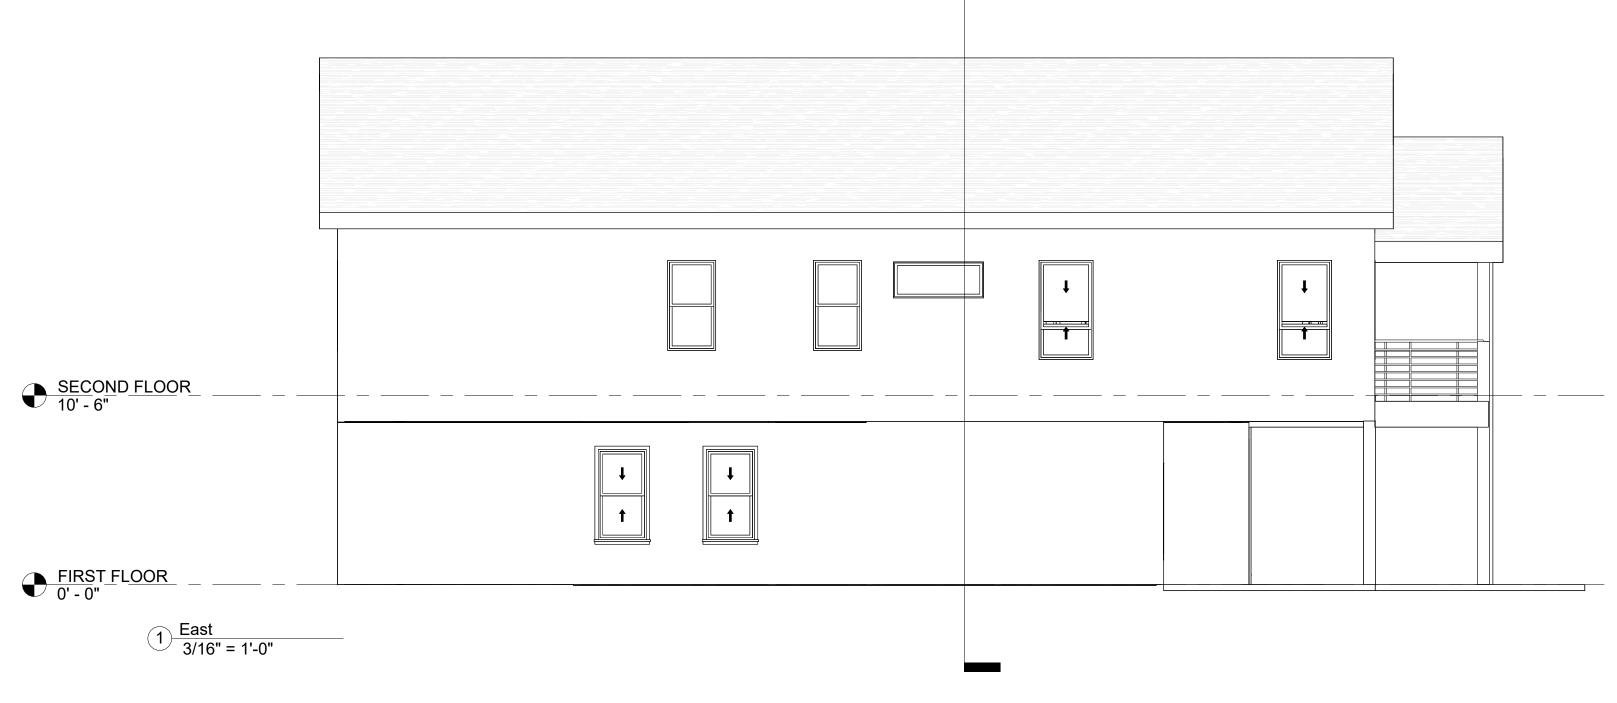

 $\begin{pmatrix} 1 \\ A104 \end{pmatrix}$



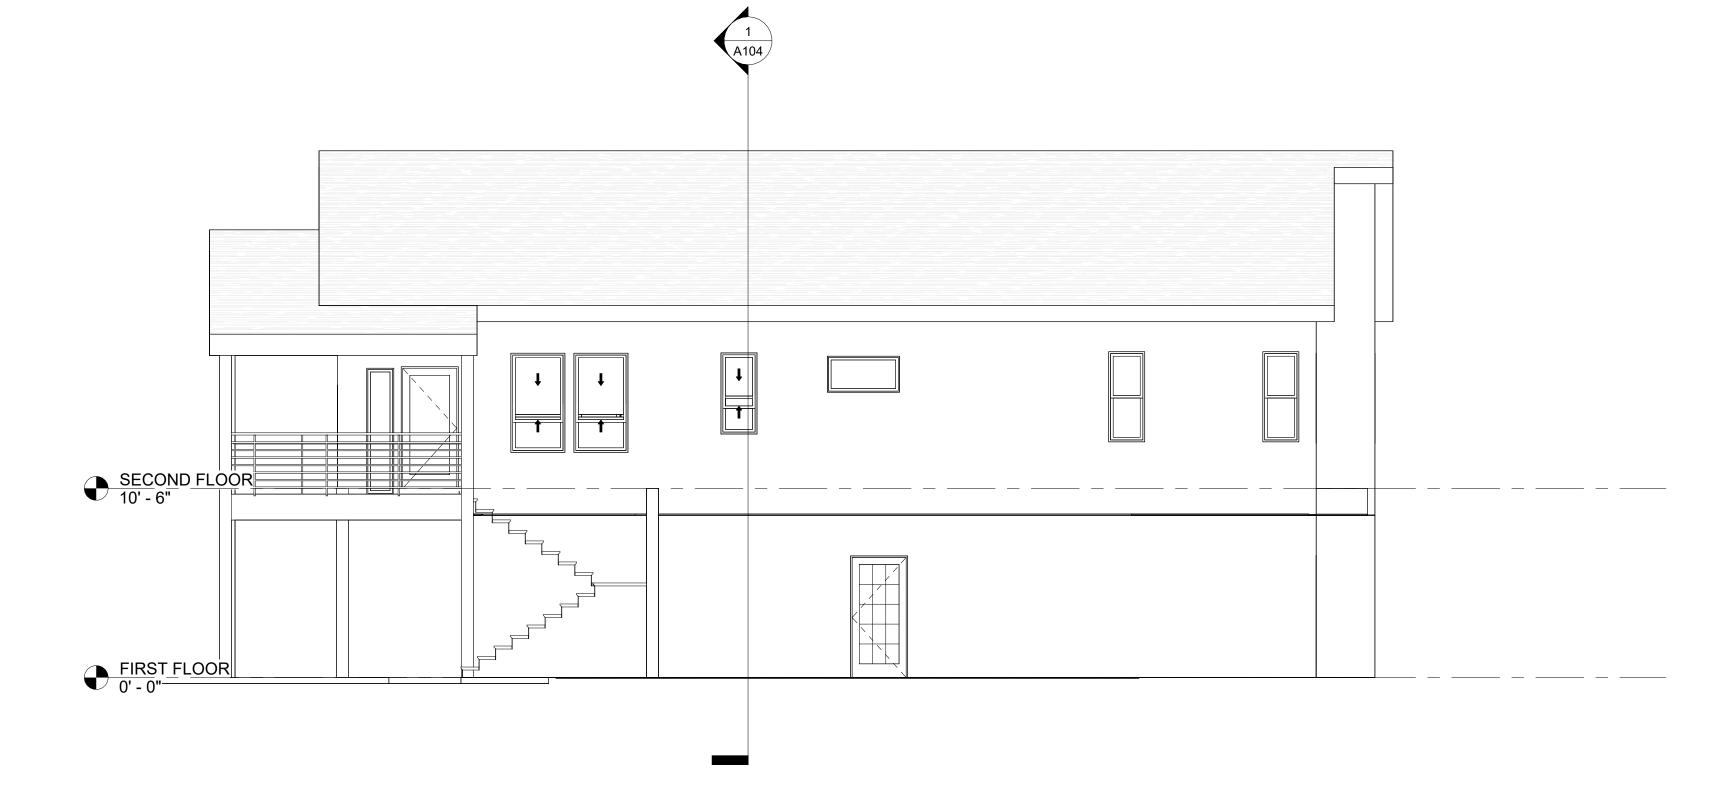



These plans were created exclusively for use by Marlow Construction, LLC on the project located at the physical address listed on these plans herein, pursuant to an exclusive license provided to Marlow Construction, LLC by the architect. The use of these plans shall be restricted to Marlow Construction, LLC and project for which these plans were created, and publication thereof is expressly limited to such use. Reuse, resale, reproduction, replication, republication, or distribution by any method, in whole or in part, is prohibited. None of the pictorial, graphic or technical charts or drawings depicted in these plans may be reproduced by any method, including tracing or photocopying, stored in a retrieval system, or transmitted in any form or by electronic, mechanical, or other means. This drawing is classified as part of an unpublished collection of visual art under the 1978 Copyright Act. It is an exclusive work of original authorship. Title and ownership remains with the architect without prejudice. No part of these plans may be used or reused, resold, reproduced, replicated, republished, or distributed by any method in whole or in part, for any purpose without the express prior written consent of the architect. Visual contact with these plans shall constitute prima facia evidence of the acceptance of these restrictions.

ALL RIGHTS RESERVED. Copyright © 2021 MARLOW CONSTRUCTION

No.	Description	Da

MARLOW CONSTRUCTION


506 H AVE, Kure Beach NC 28449

ELEVATIONS


A103

3/16" = 1'-0"

4/26/2023 10:33:50 AM

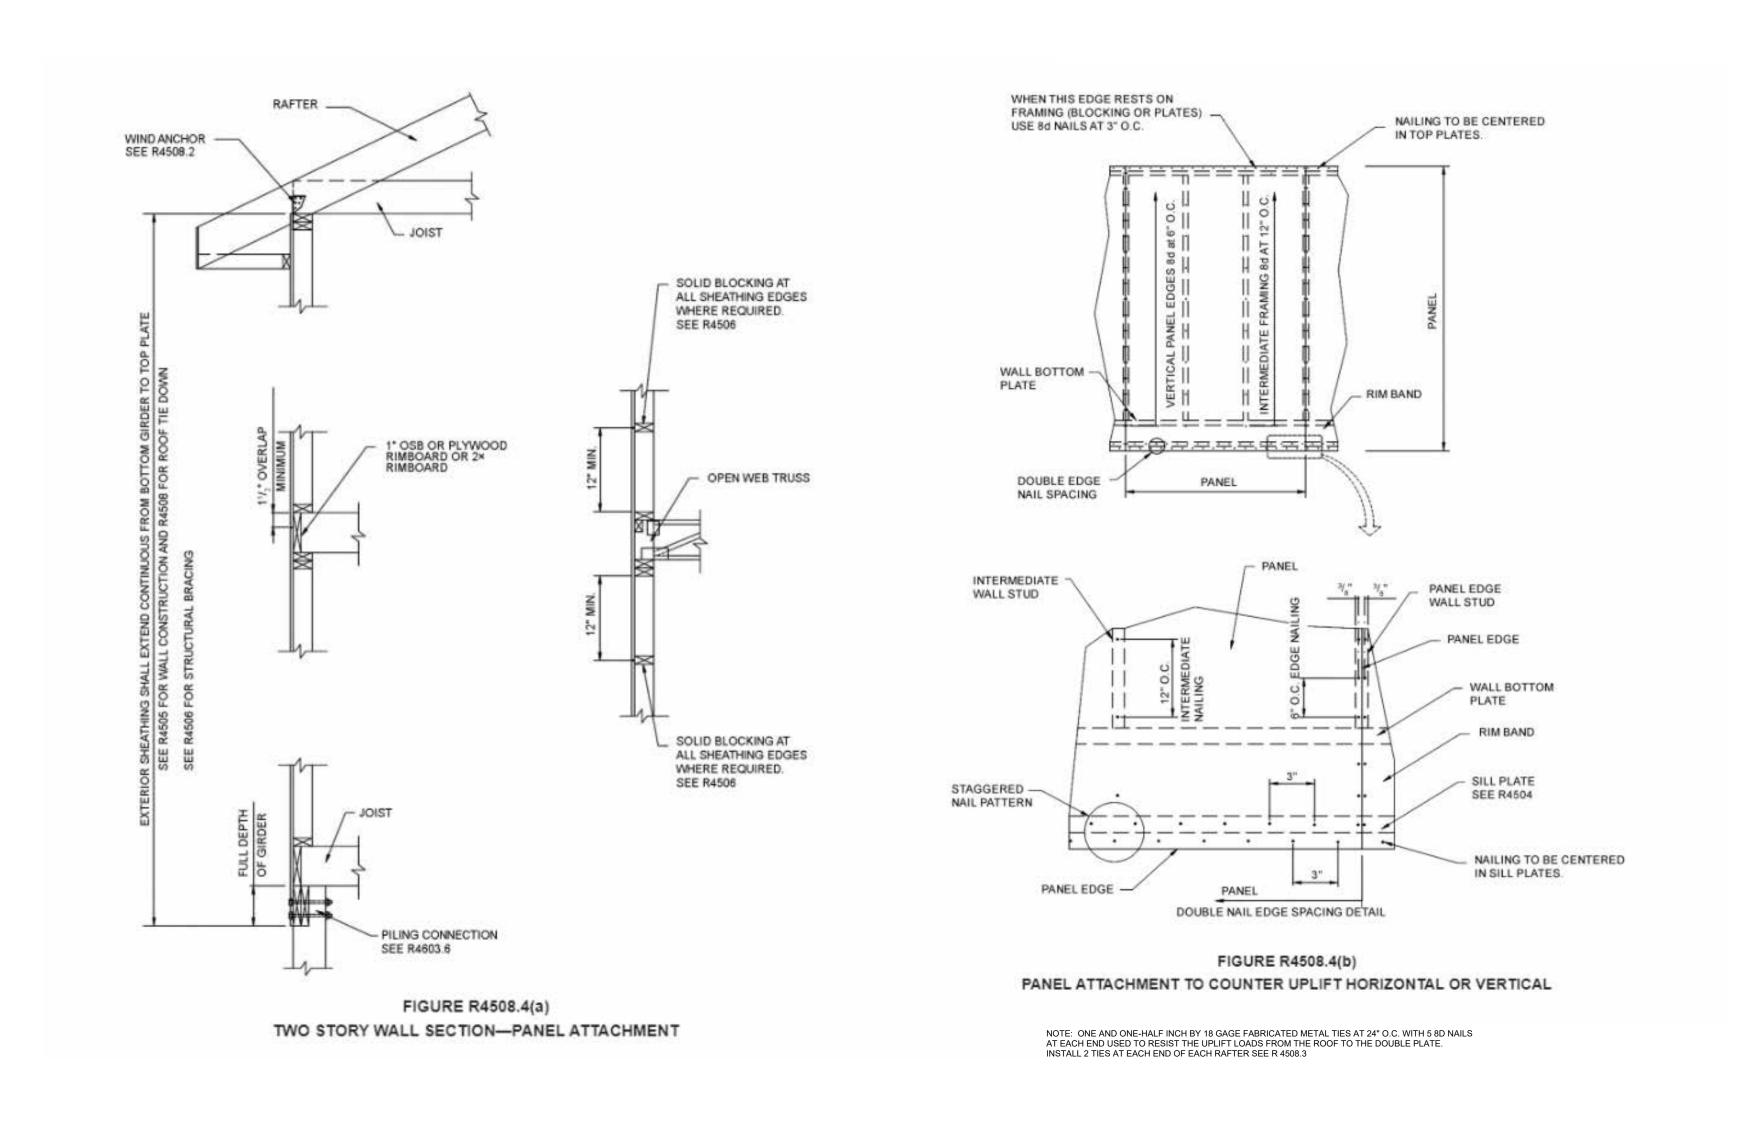

1 CROSS SECTION 1/4" = 1'-0"

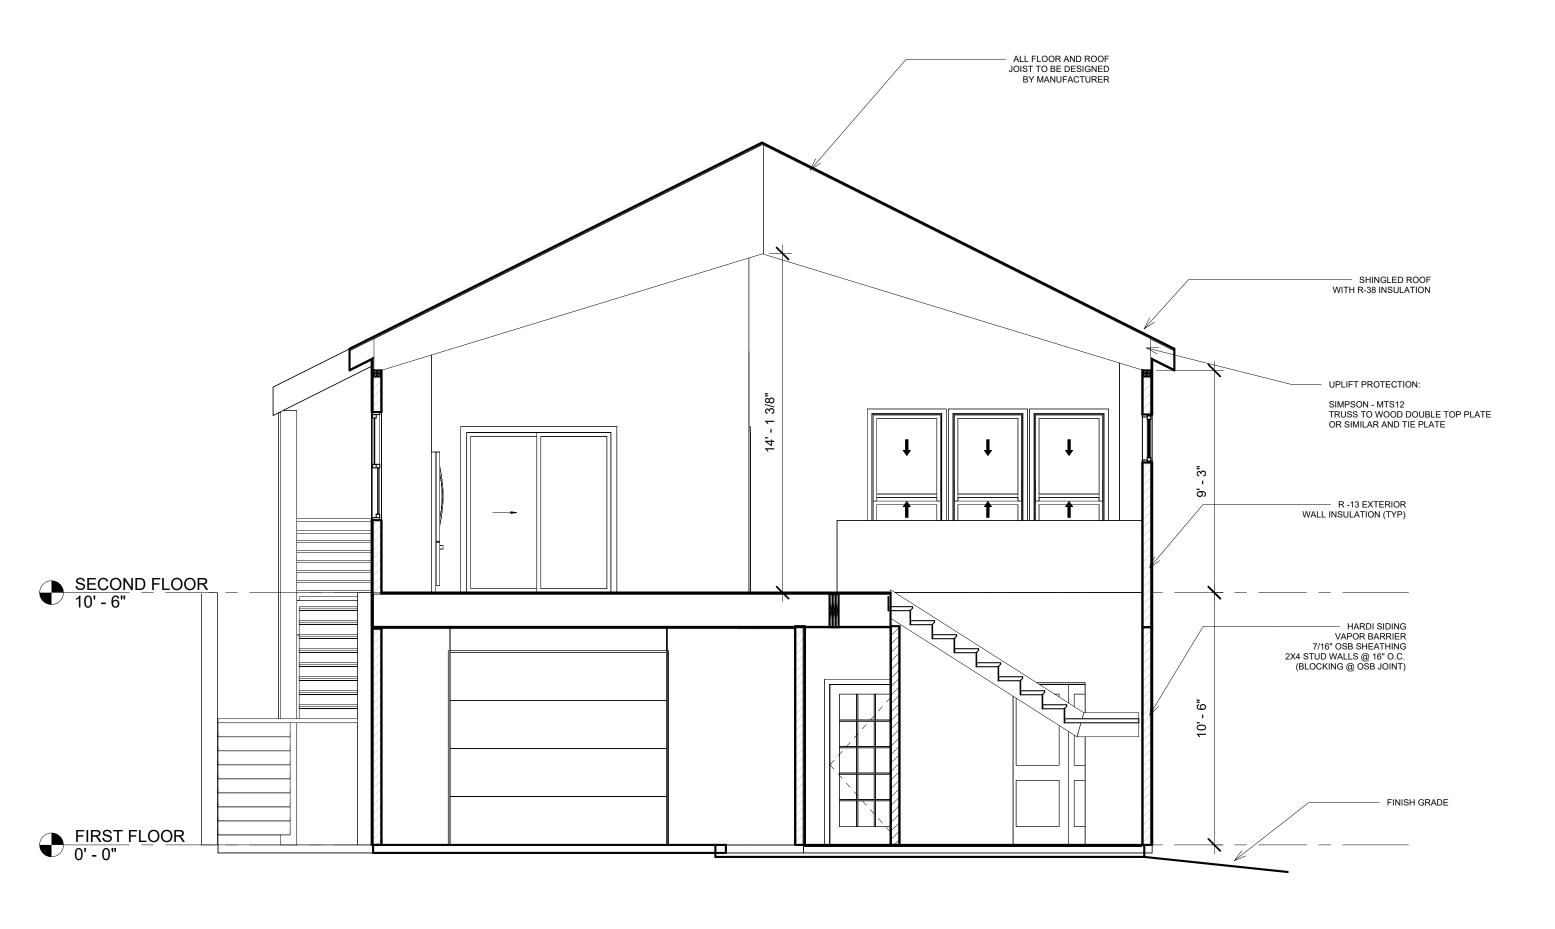



These plans were created exclusively for use by Marlow Construction, LLC on the project located at the physical address listed on these plans herein, pursuant to an exclusive license provided to Marlow Construction, LLC by the architect. The use of these plans shall be restricted to Marlow Construction, LLC and project for which these plans were created, and publication thereof is expressly limited to such use. Reuse, resale, reproduction, replication, republication, or distribution by any method, in whole or in part, is prohibited. None of the pictorial, graphic or technical charts or drawings depicted in these plans may be reproduced by any method, including tracing or photocopying, stored in a retrieval system, or transmitted in any form or by electronic, mechanical, or other means. This drawing is classified as part of an unpublished collection of visual art under the 1978 Copyright Act. It is an exclusive work of original authorship. Title and ownership remains with the architect without prejudice. No part of these plans may be used or reused, resold, reproduced, replicated, republished, or distributed by any method in whole or in part, for any purpose without the express prior written consent of the architect. Visual contact with these plans shall constitute prima facia evidence of the acceptance of these restrictions.

ALL RIGHTS RESERVED. Copyright © 2021 MARLOW CONSTRUCTION

No.	Description	Date

MARLOW CONSTRUCTION

506 H AVE, Kure Beach NC 28449

SECTIONS

Issue Date A104

1/4" = 1'-0"

4/26/2023 10:33:51 AM