



CONTRACTOR
Halcyon Contracting LLC
900 Page Street
Charlottesville, VA 22903




CLIENT
Cavell Copetzky & Peter Gray
1943 Thomson Road
Charlottesville, VA 22903

1943 THOMSON ROAD - MAIN AND SECOND LEVEL REMODEL

1943 Thomson Road
Charlottesville, VA 22903

PREPARED BY: DAVID MULLEN

H.32
NEW
UPPER LEVEL
FOR PERMIT
October 17, 2019

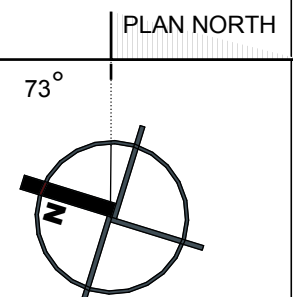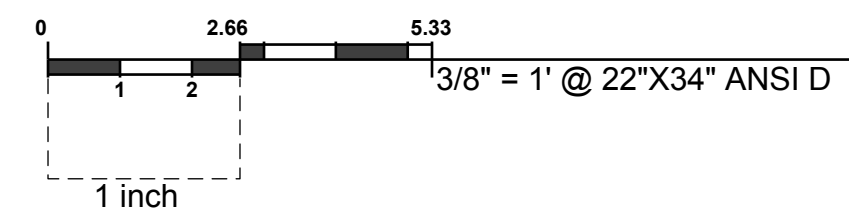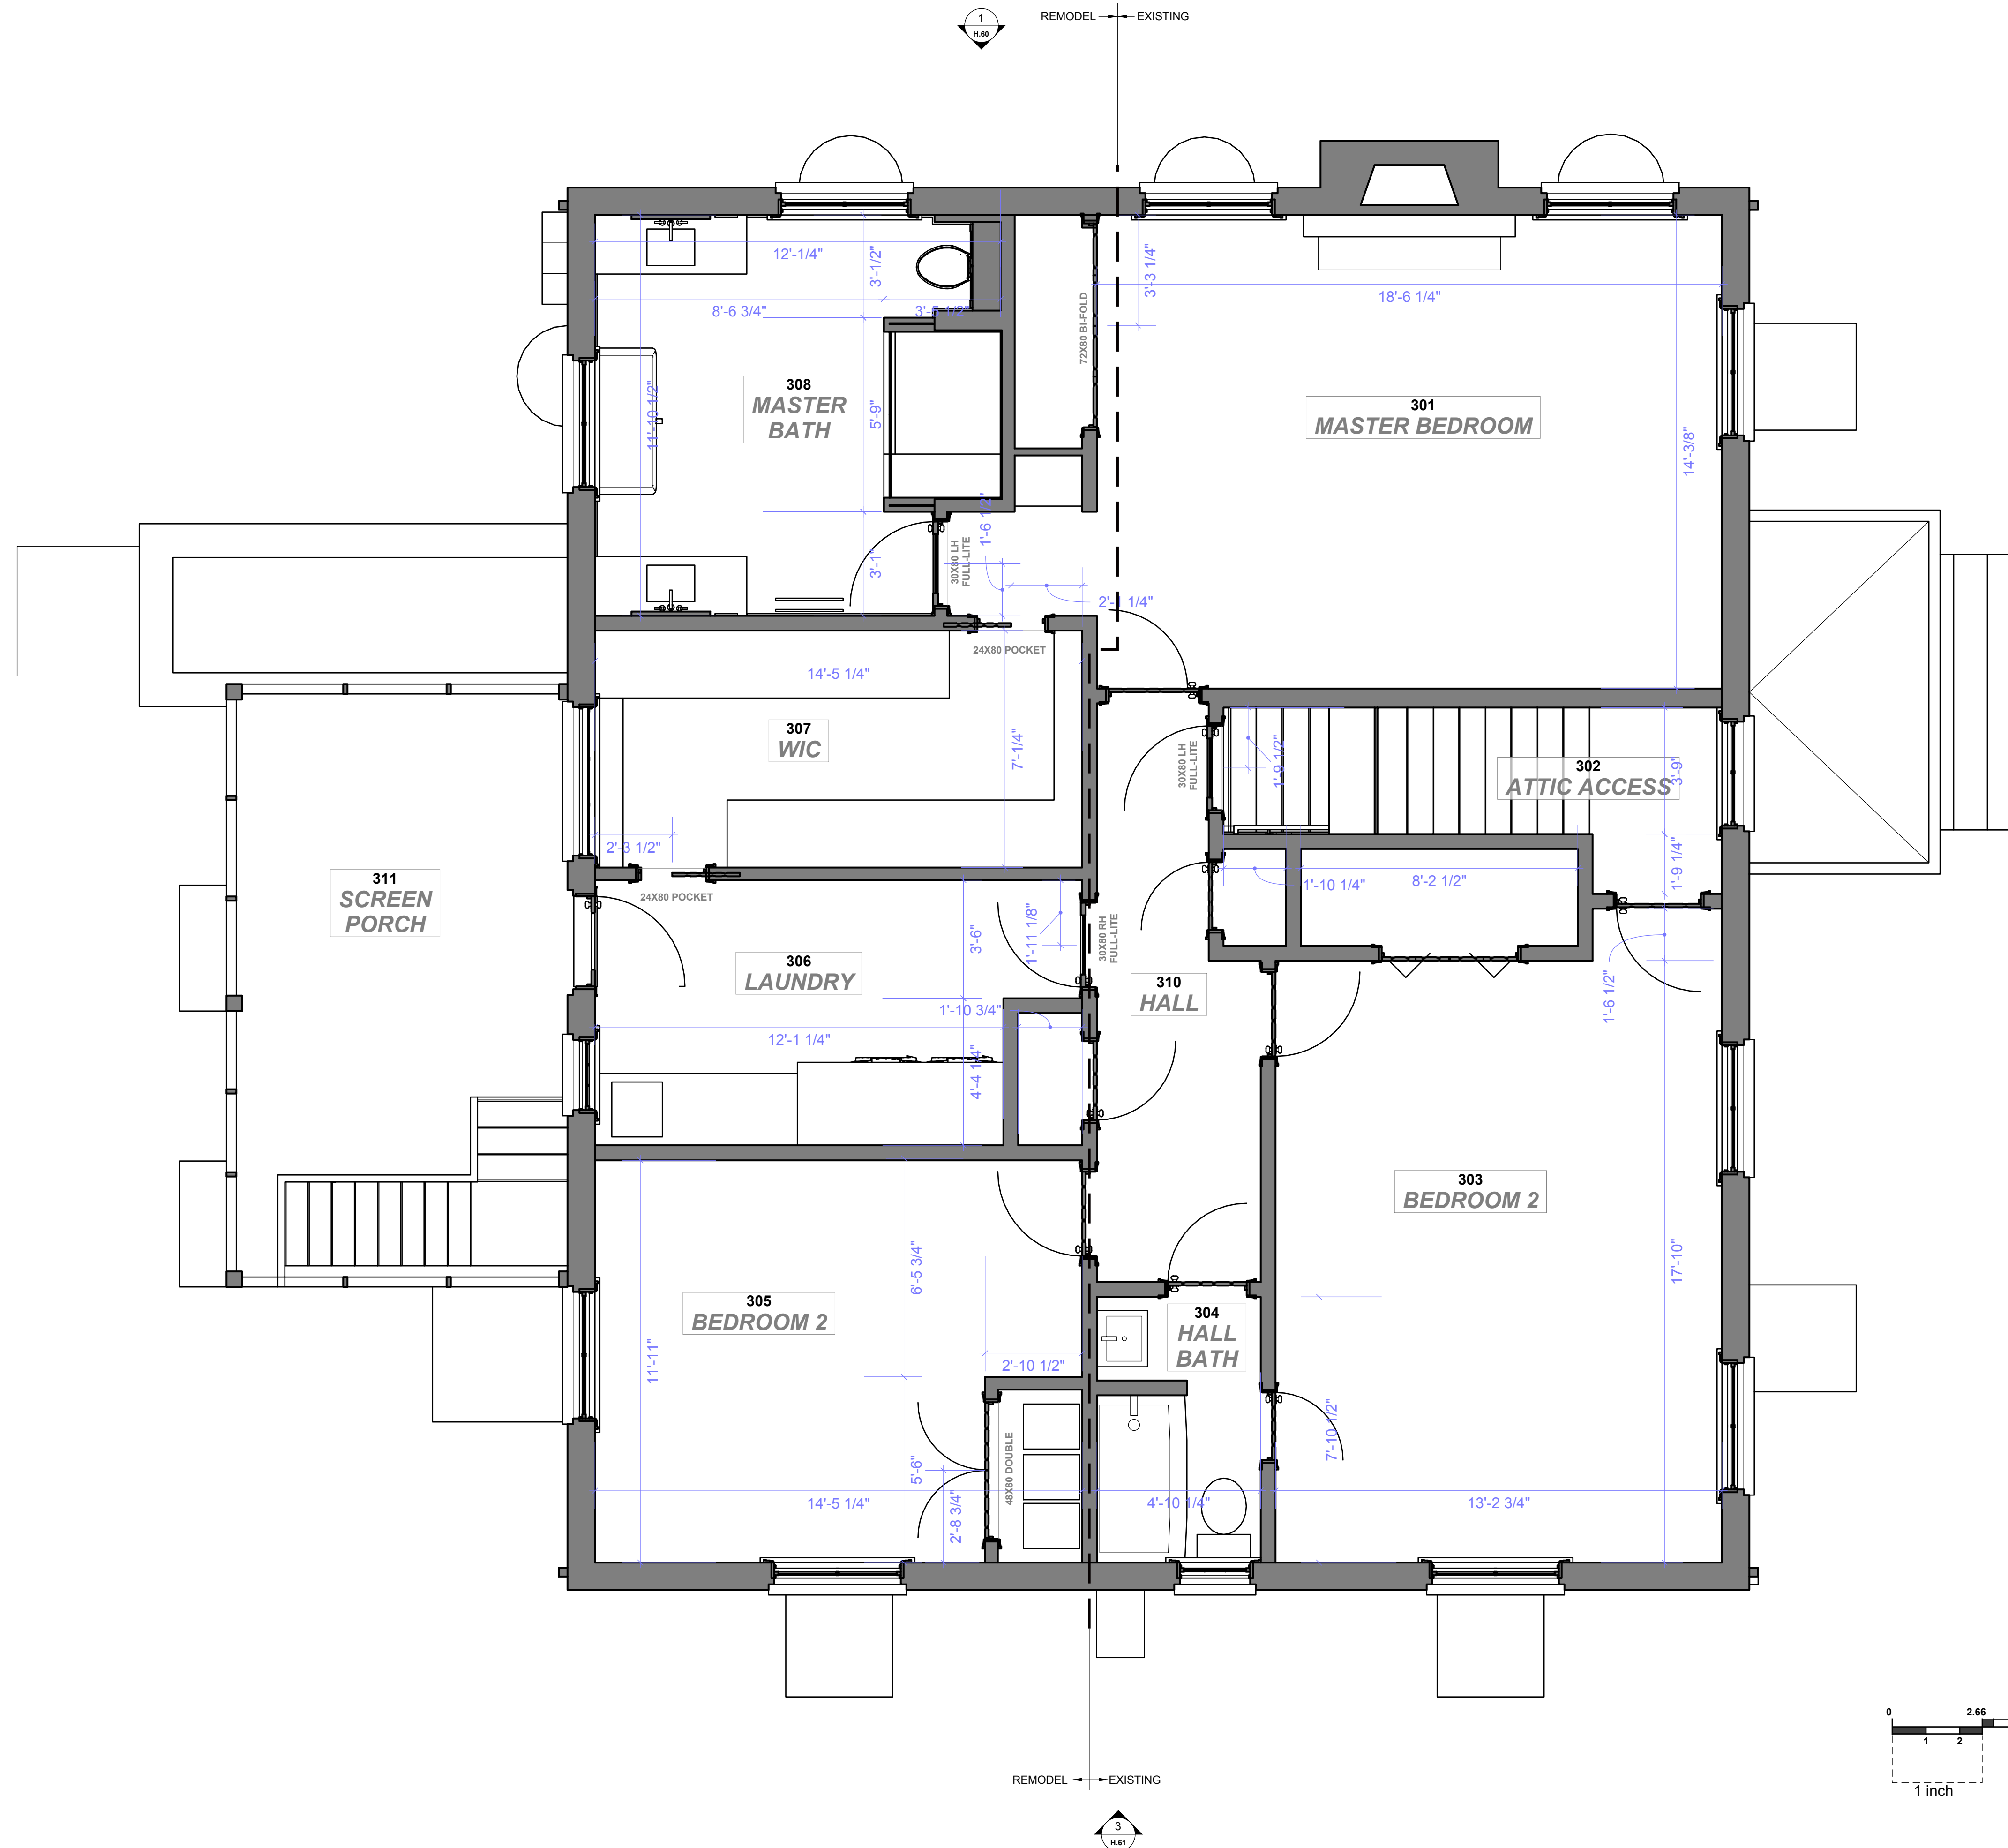



CONTRACTOR
Halcyon Contracting LLC
900 Page Street
Charlottesville, VA 22903


CLIENT
Cavell Copetzky & Peter Gray
1943 Thomson Road
Charlottesville, VA 22903

1943 THOMSON ROAD - MAIN AND SECOND LEVEL REMODEL

1943 Thomson Road
Charlottesville, VA 22903

PREPARED BY: DAVID MULLEN


H.22
NEW
MAIN LEVEL
FOR PERMIT
April 9, 2020

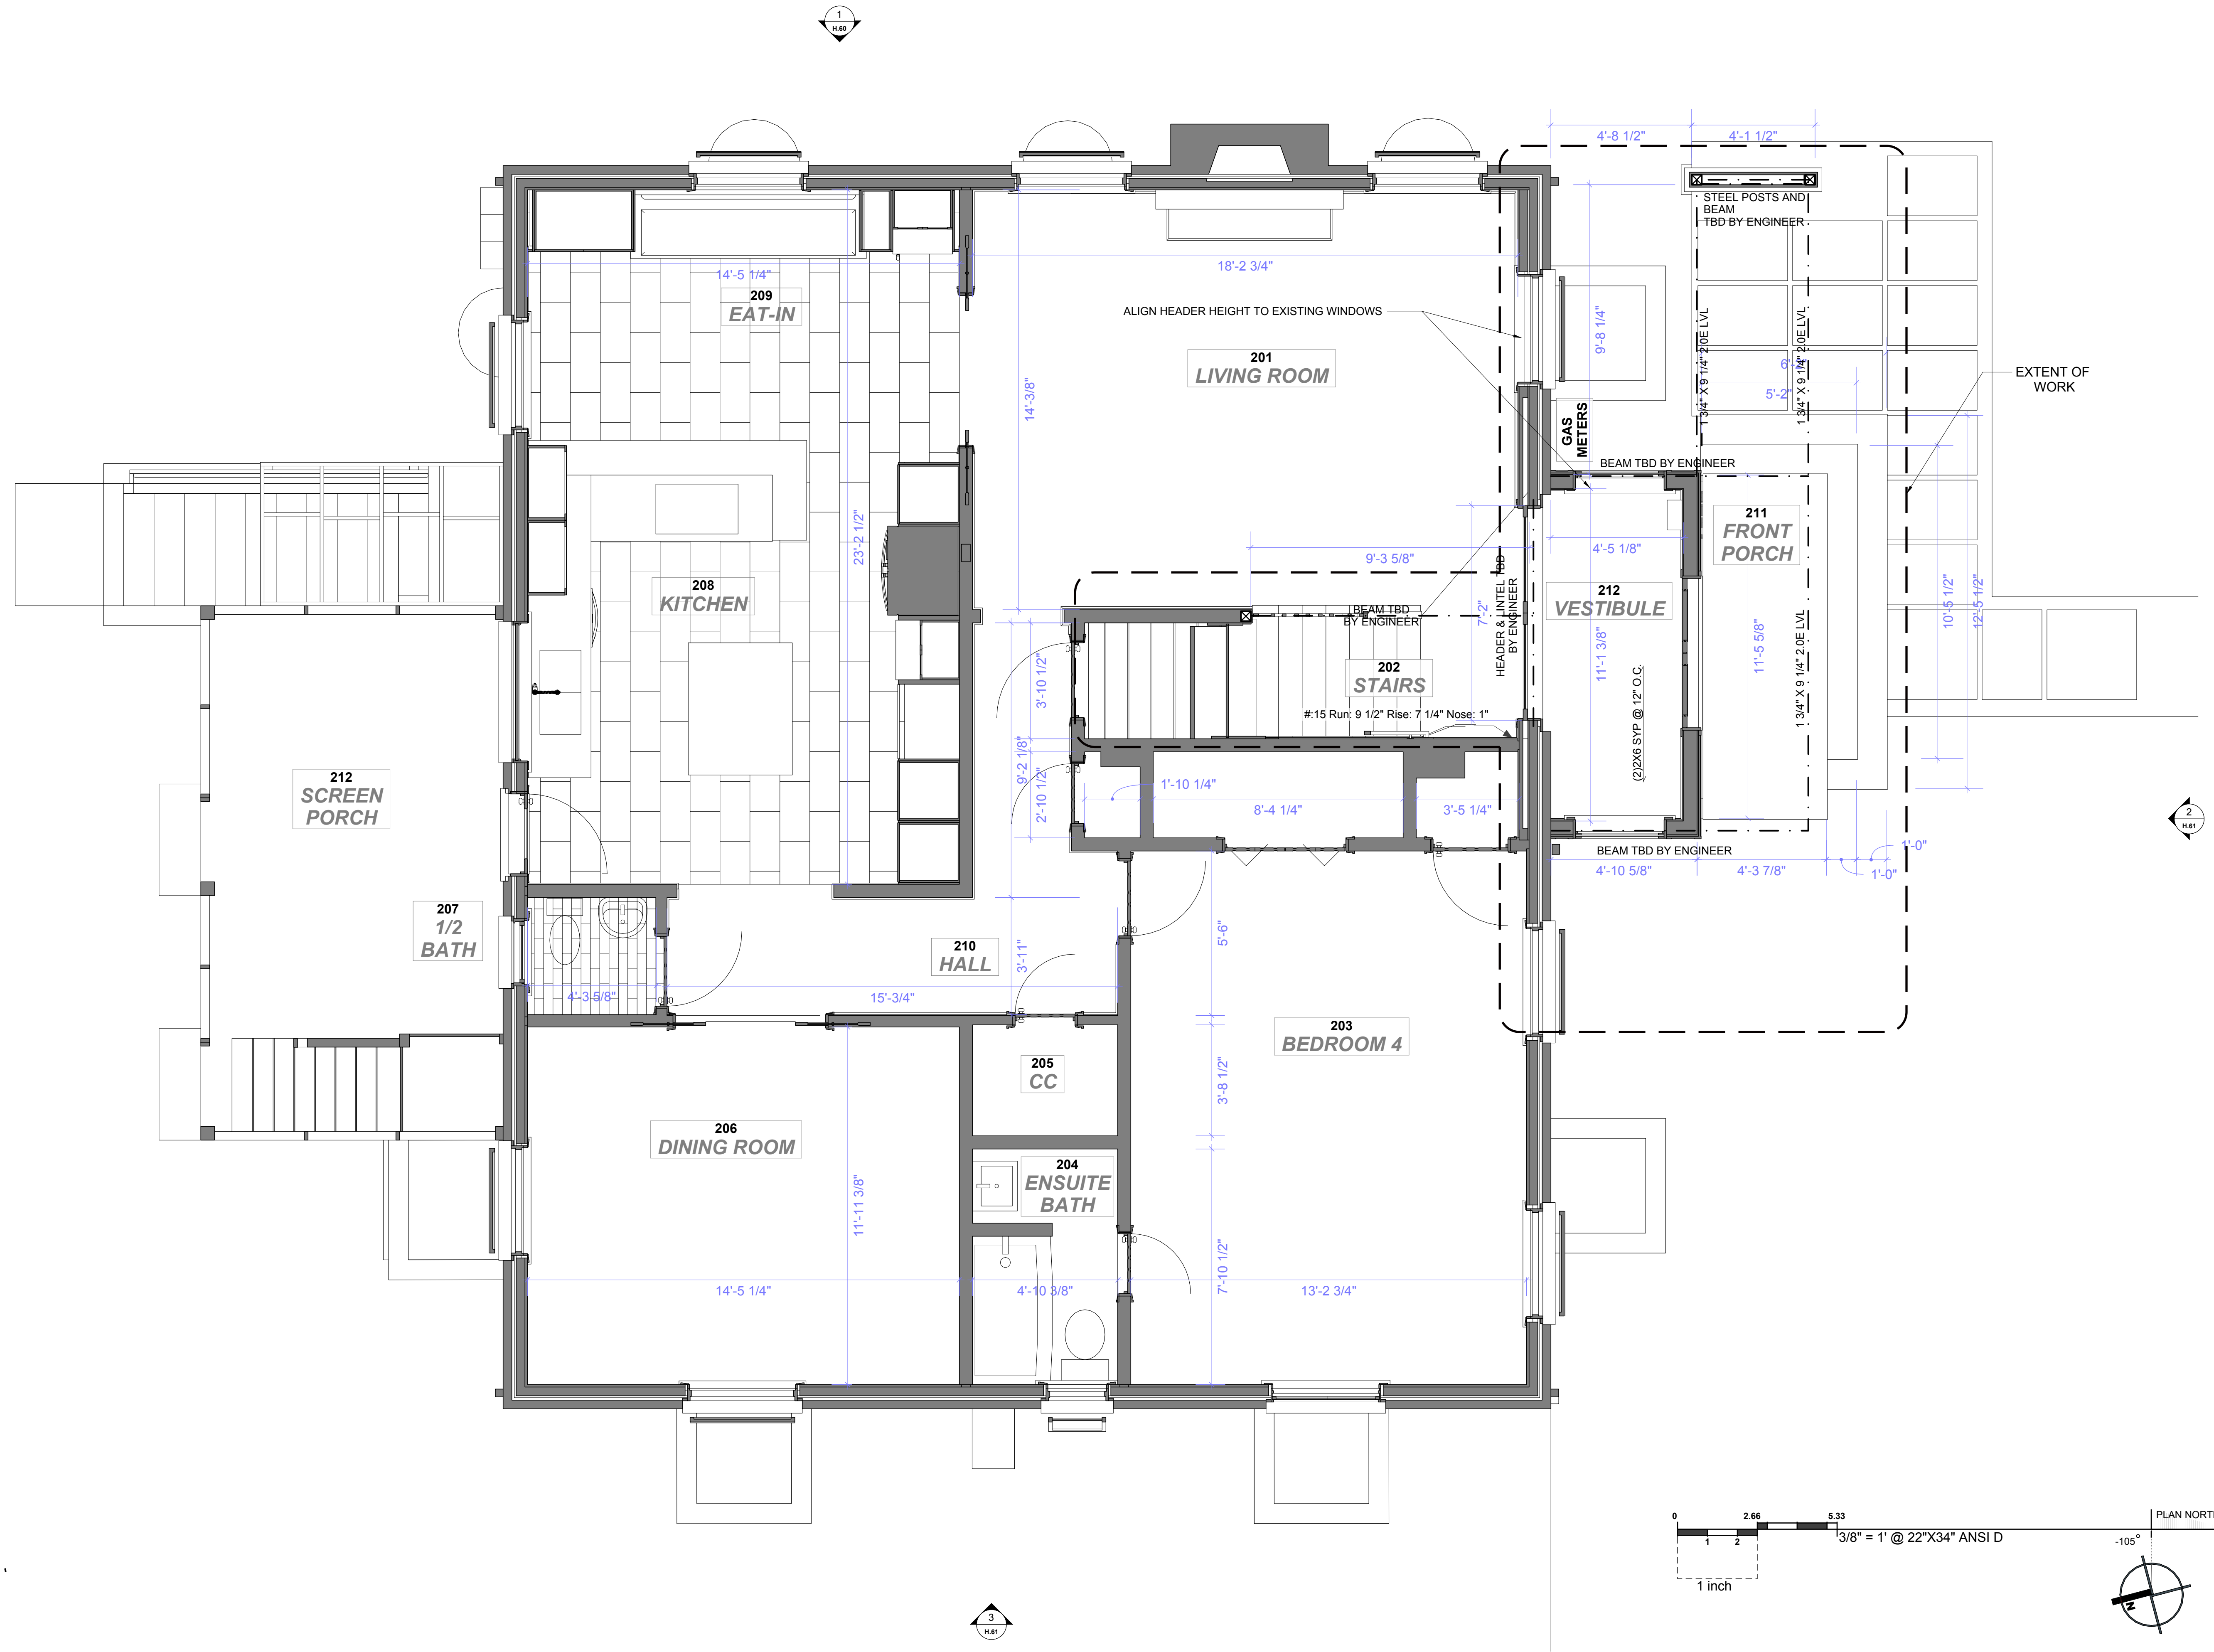

1
H.60

4
H.50

3
H.61

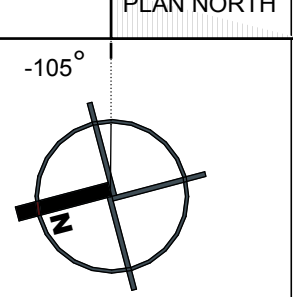



CONTRACTOR
Halcyon Contracting LLC
900 Page Street
Charlottesville, VA 22903






CLIENT
Cavell Copetzky & Peter Gray
1943 Thomson Road
Charlottesville, VA 22903





1943 THOMSON ROAD - MAIN AND SECOND LEVEL REMODEL

1943 Thomson Road
Charlottesville, VA 22903

PREPARED BY: DAVID MULLEN

H.10
EXISTING BASEMENT
PLAN
FOR PERMIT
October 17, 2019

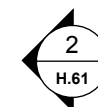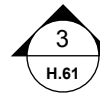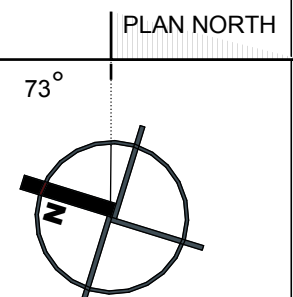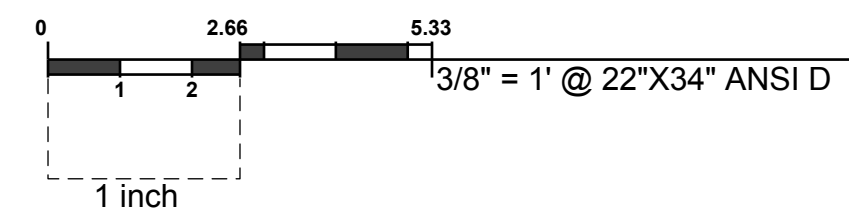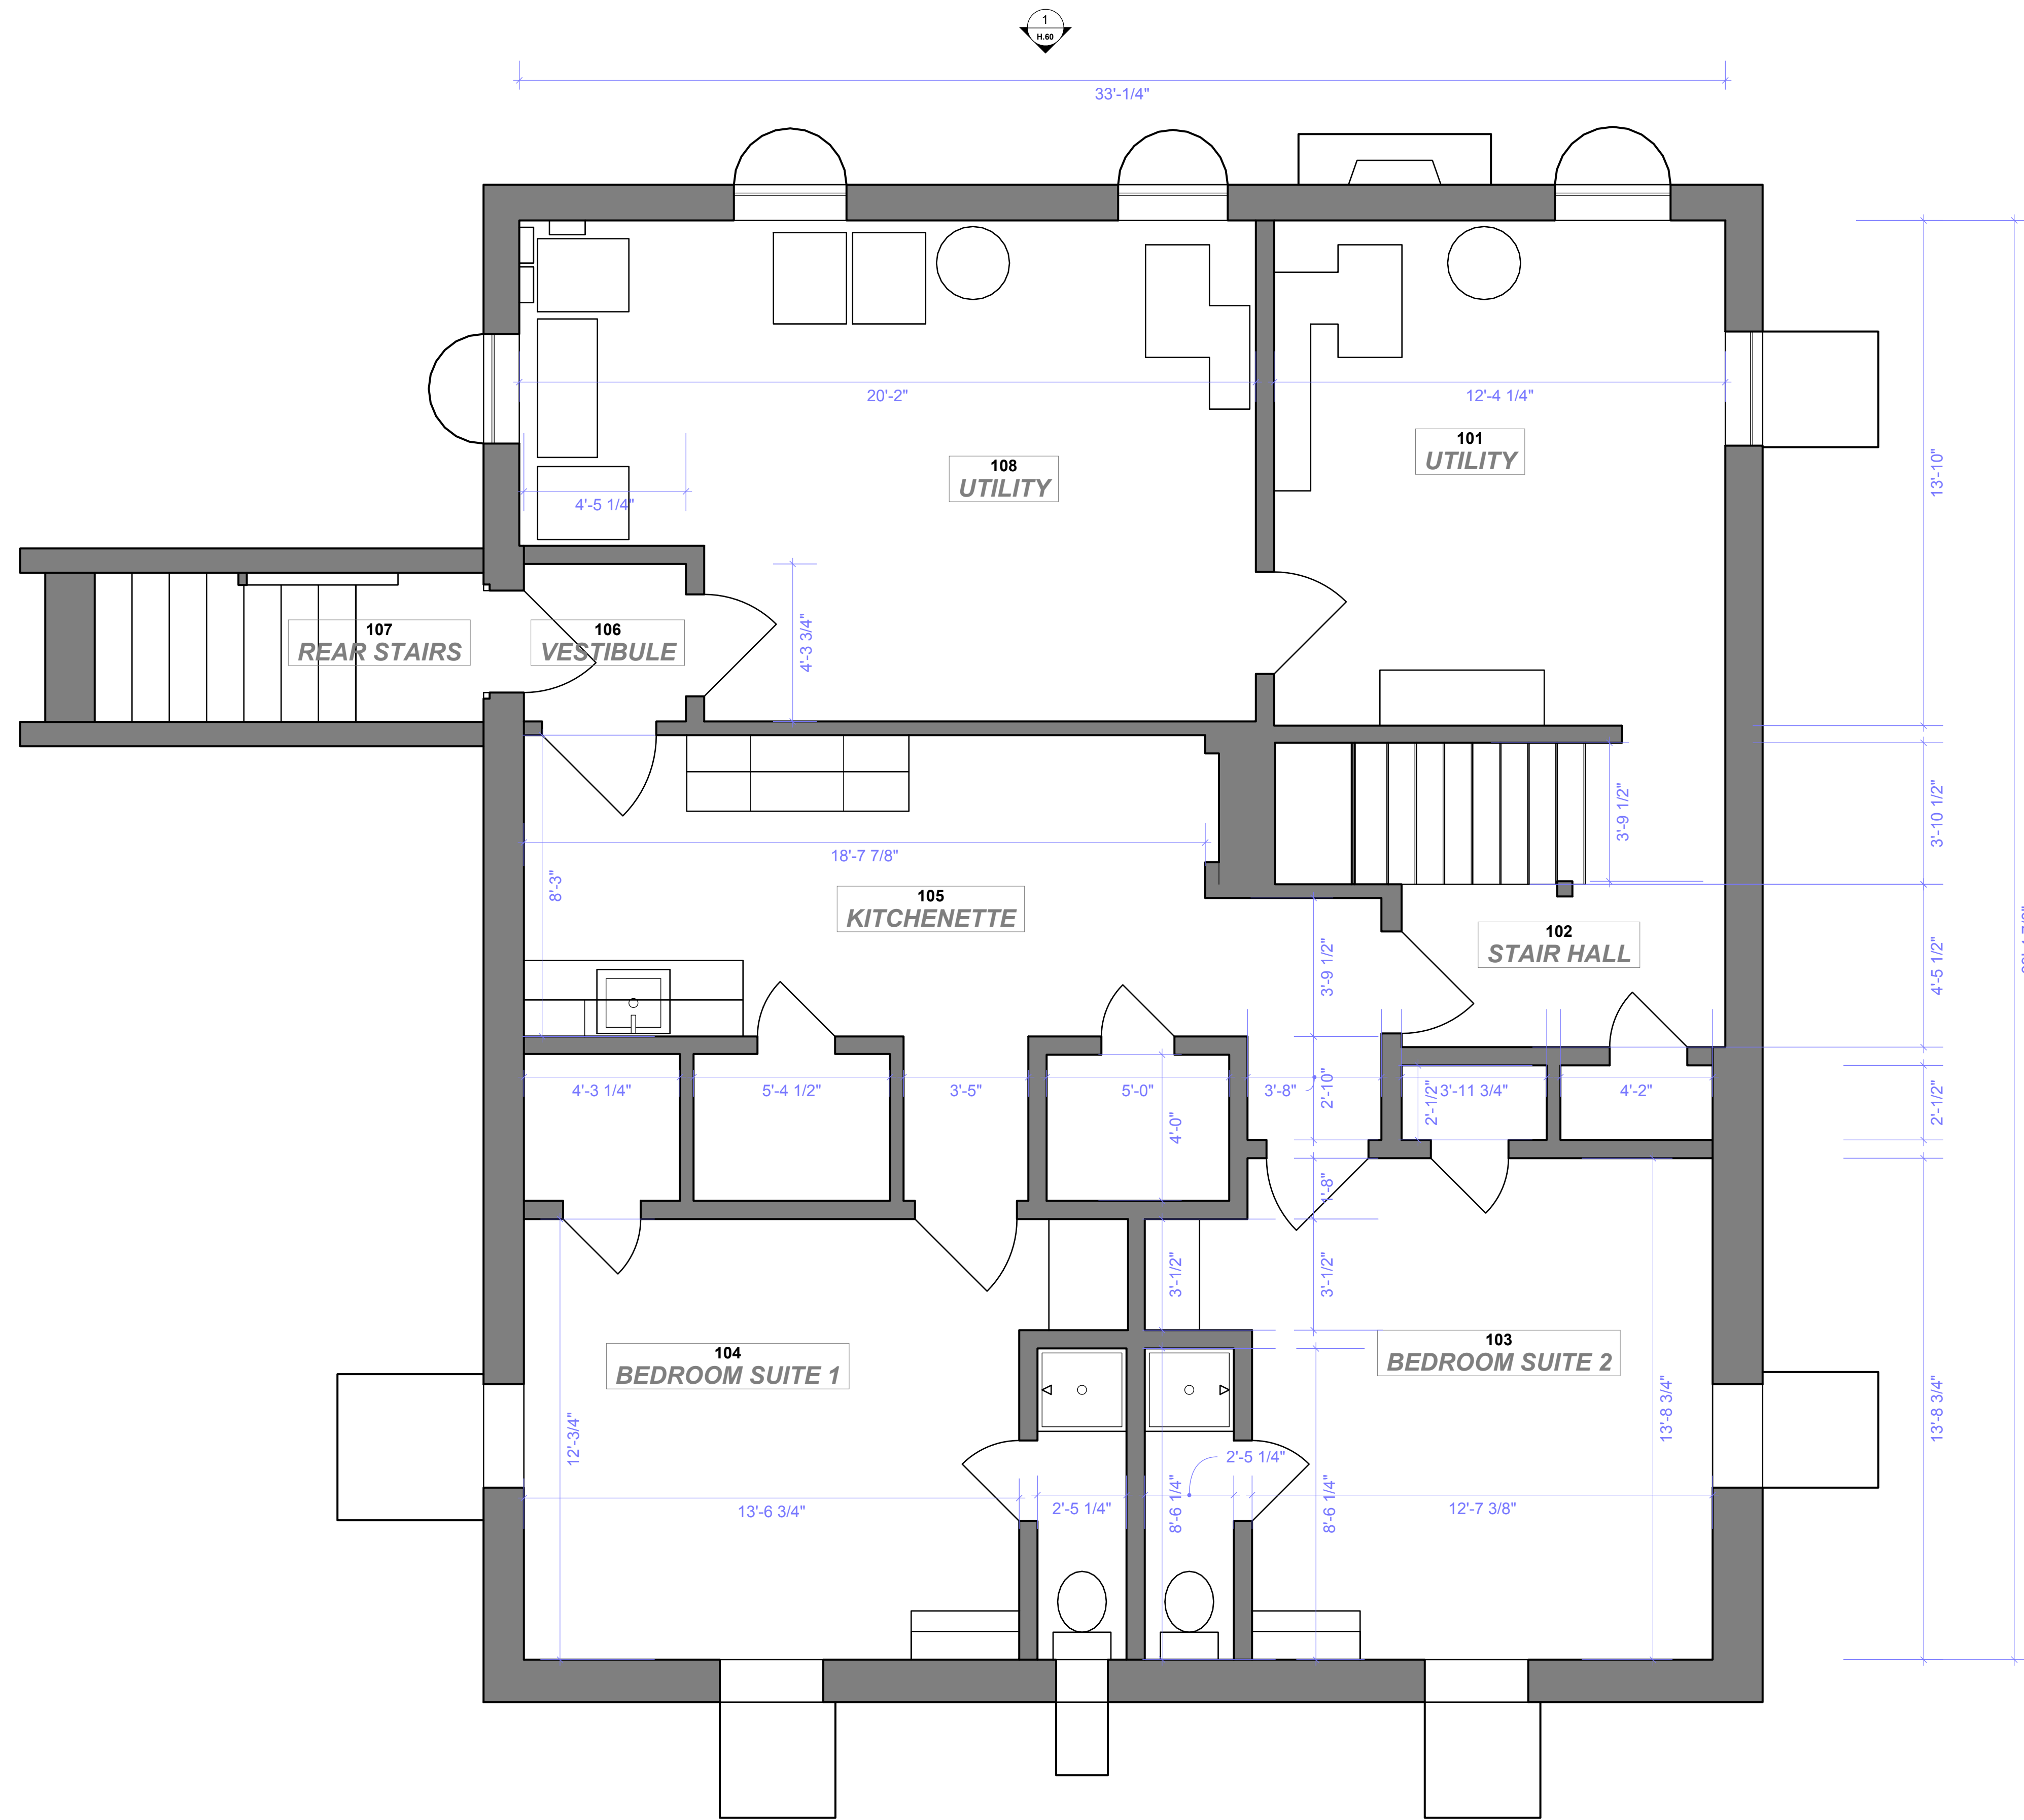

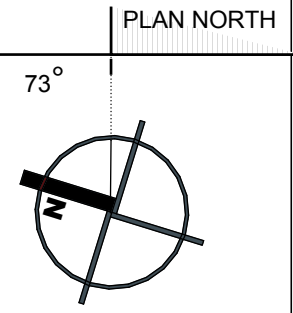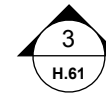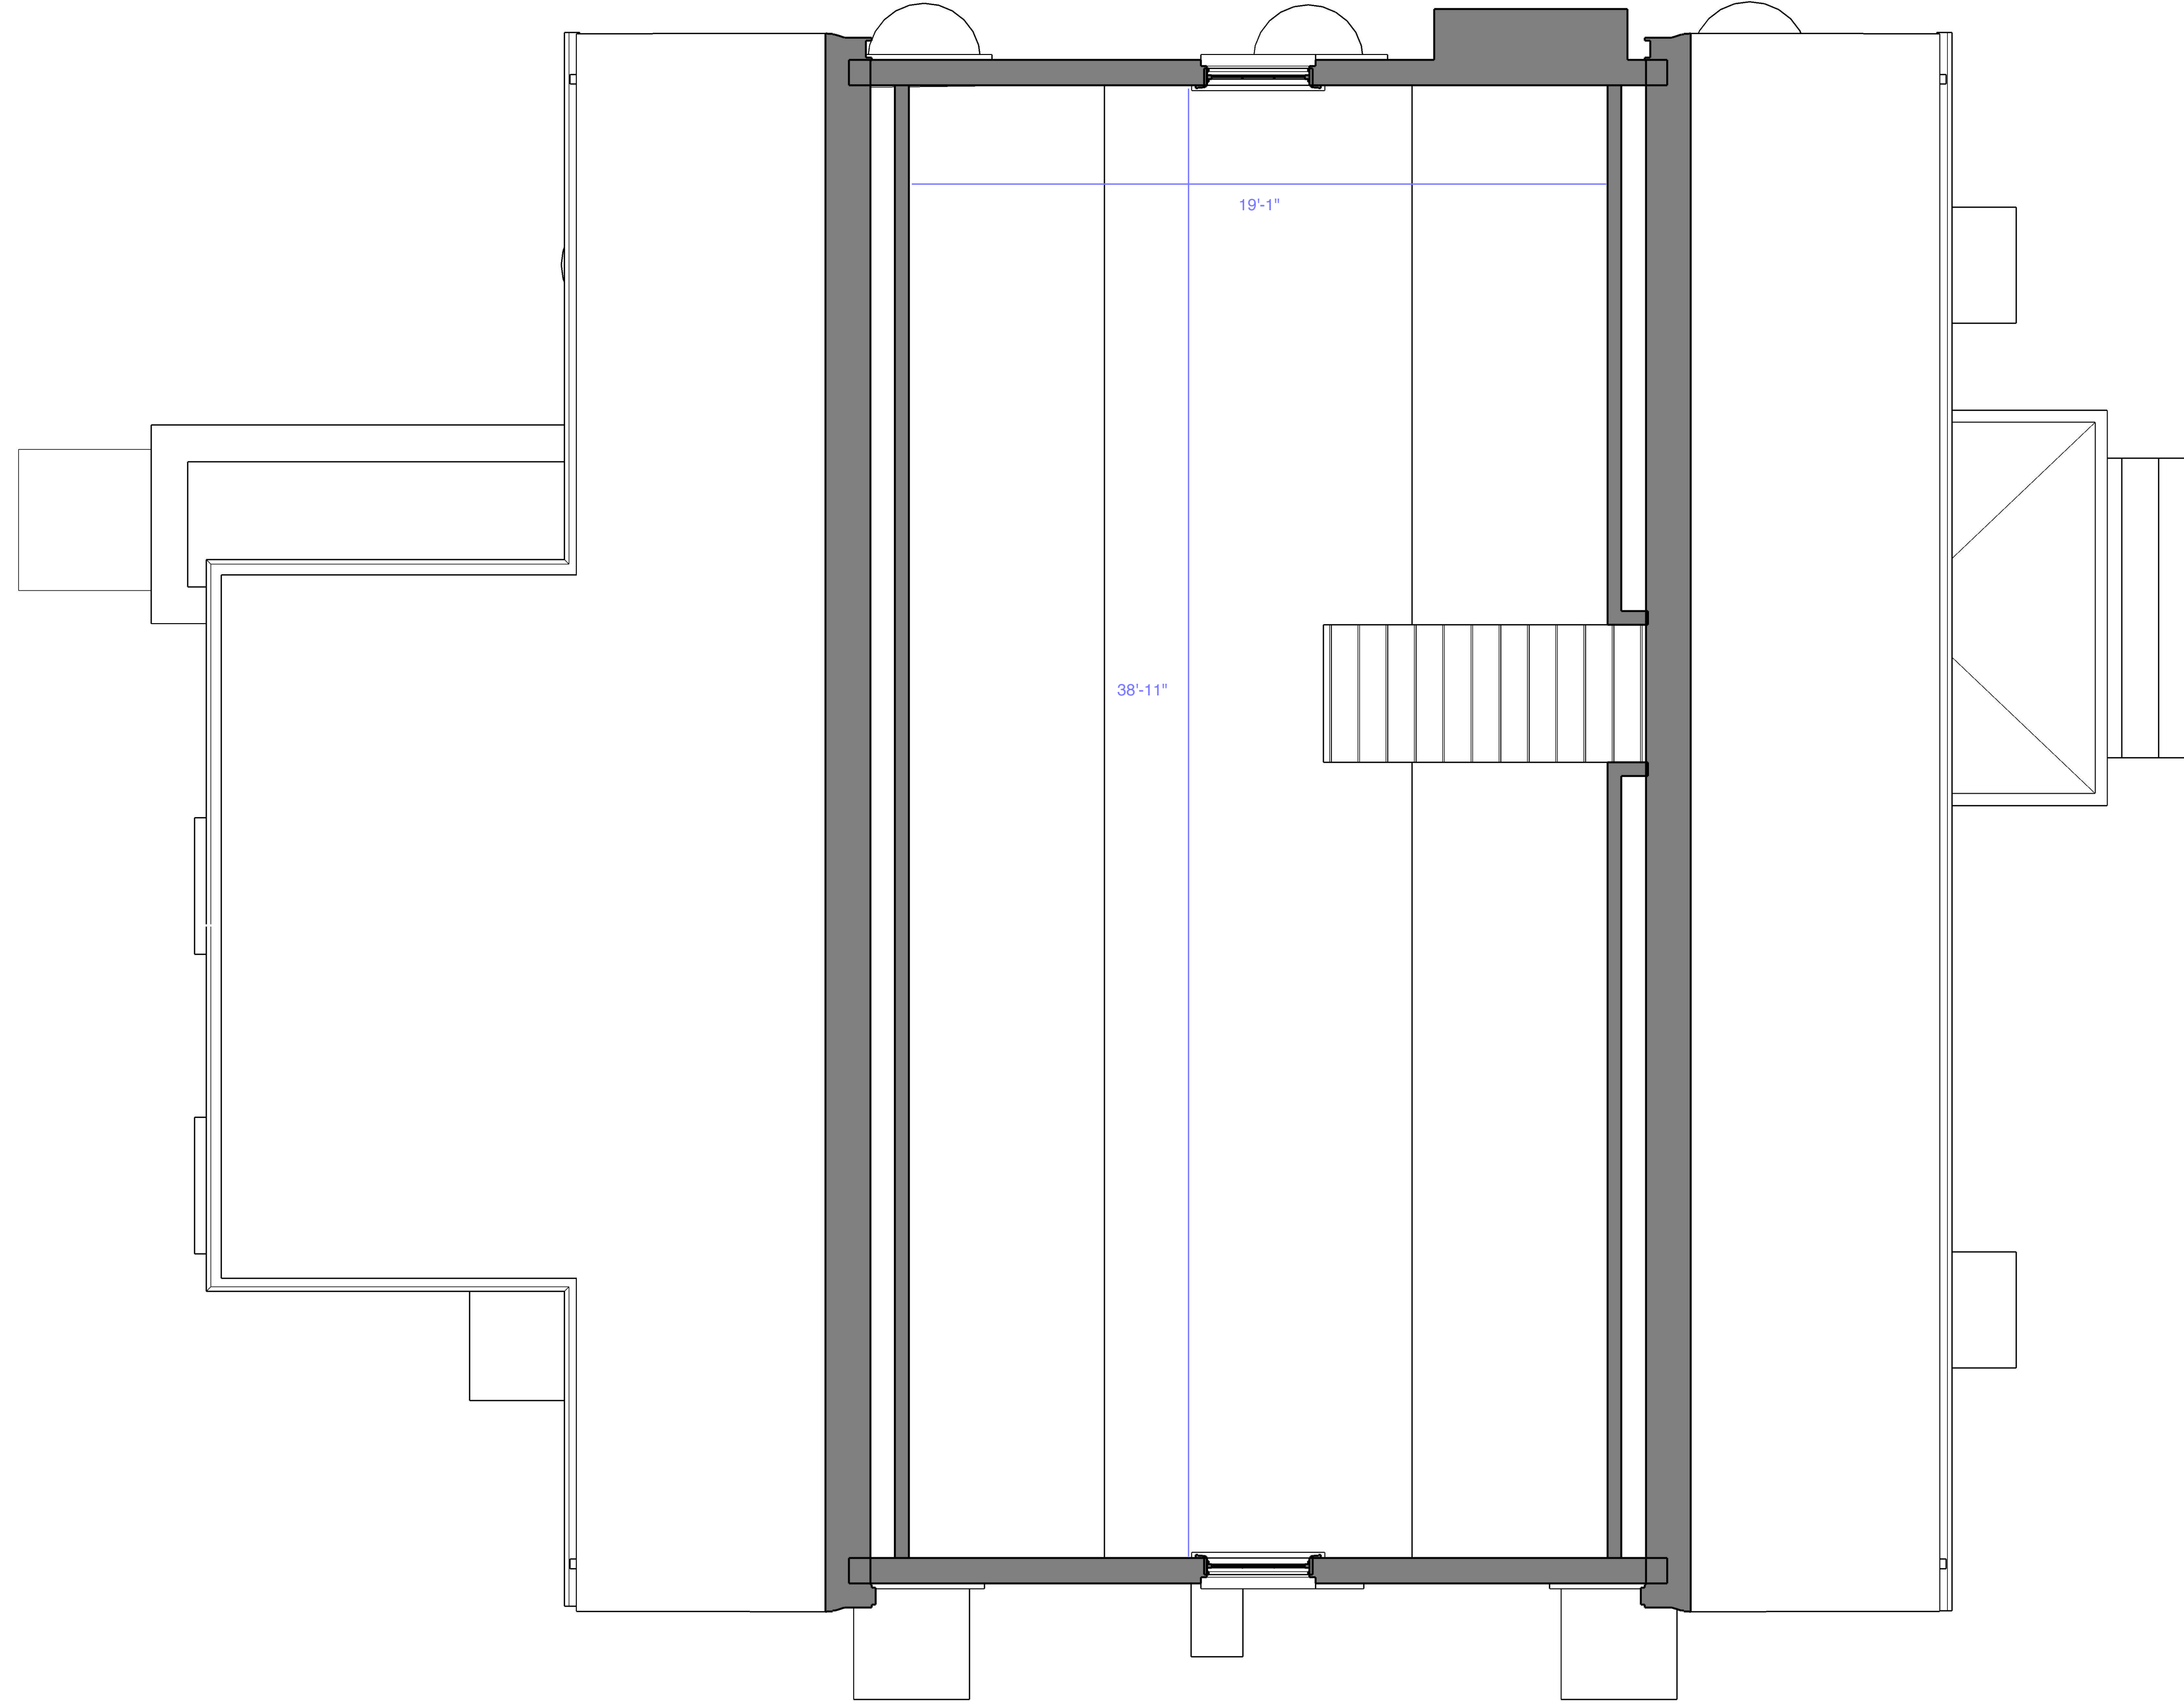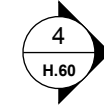

1943 THOMSON ROAD - MAIN AND SECOND LEVEL REMODEL
 1943 Thomson Road
 Charlottesville, VA 22903

CLIENT
 Cavell Copetzky & Peter Gray
 1943 Thomson Road
 Charlottesville, VA 22903

CONTRACTOR
 Halcyon Contracting LLC
 900 Page Street
 Charlottesville, VA 22903



H.42
 NEW
 ROOF
 FOR PERMIT
 October 17, 2019

PREPARED BY: DAVID MULLEN

PLAN NORTH

73°